



GROUND LEVEL IN MT	CHAINAGE IN METER
13.066	-27.140
12.982	-23.290
12.791	-19.420
12.146	-15.030
12.074	-13.425
11.925	-10.090
7.450	-5.420
6.835	0.00
7.780	5.400
8.860	9.360
10.237	11.575
12.130	14.620
12.375	19.270
12.560	25.170
12.680	35.430

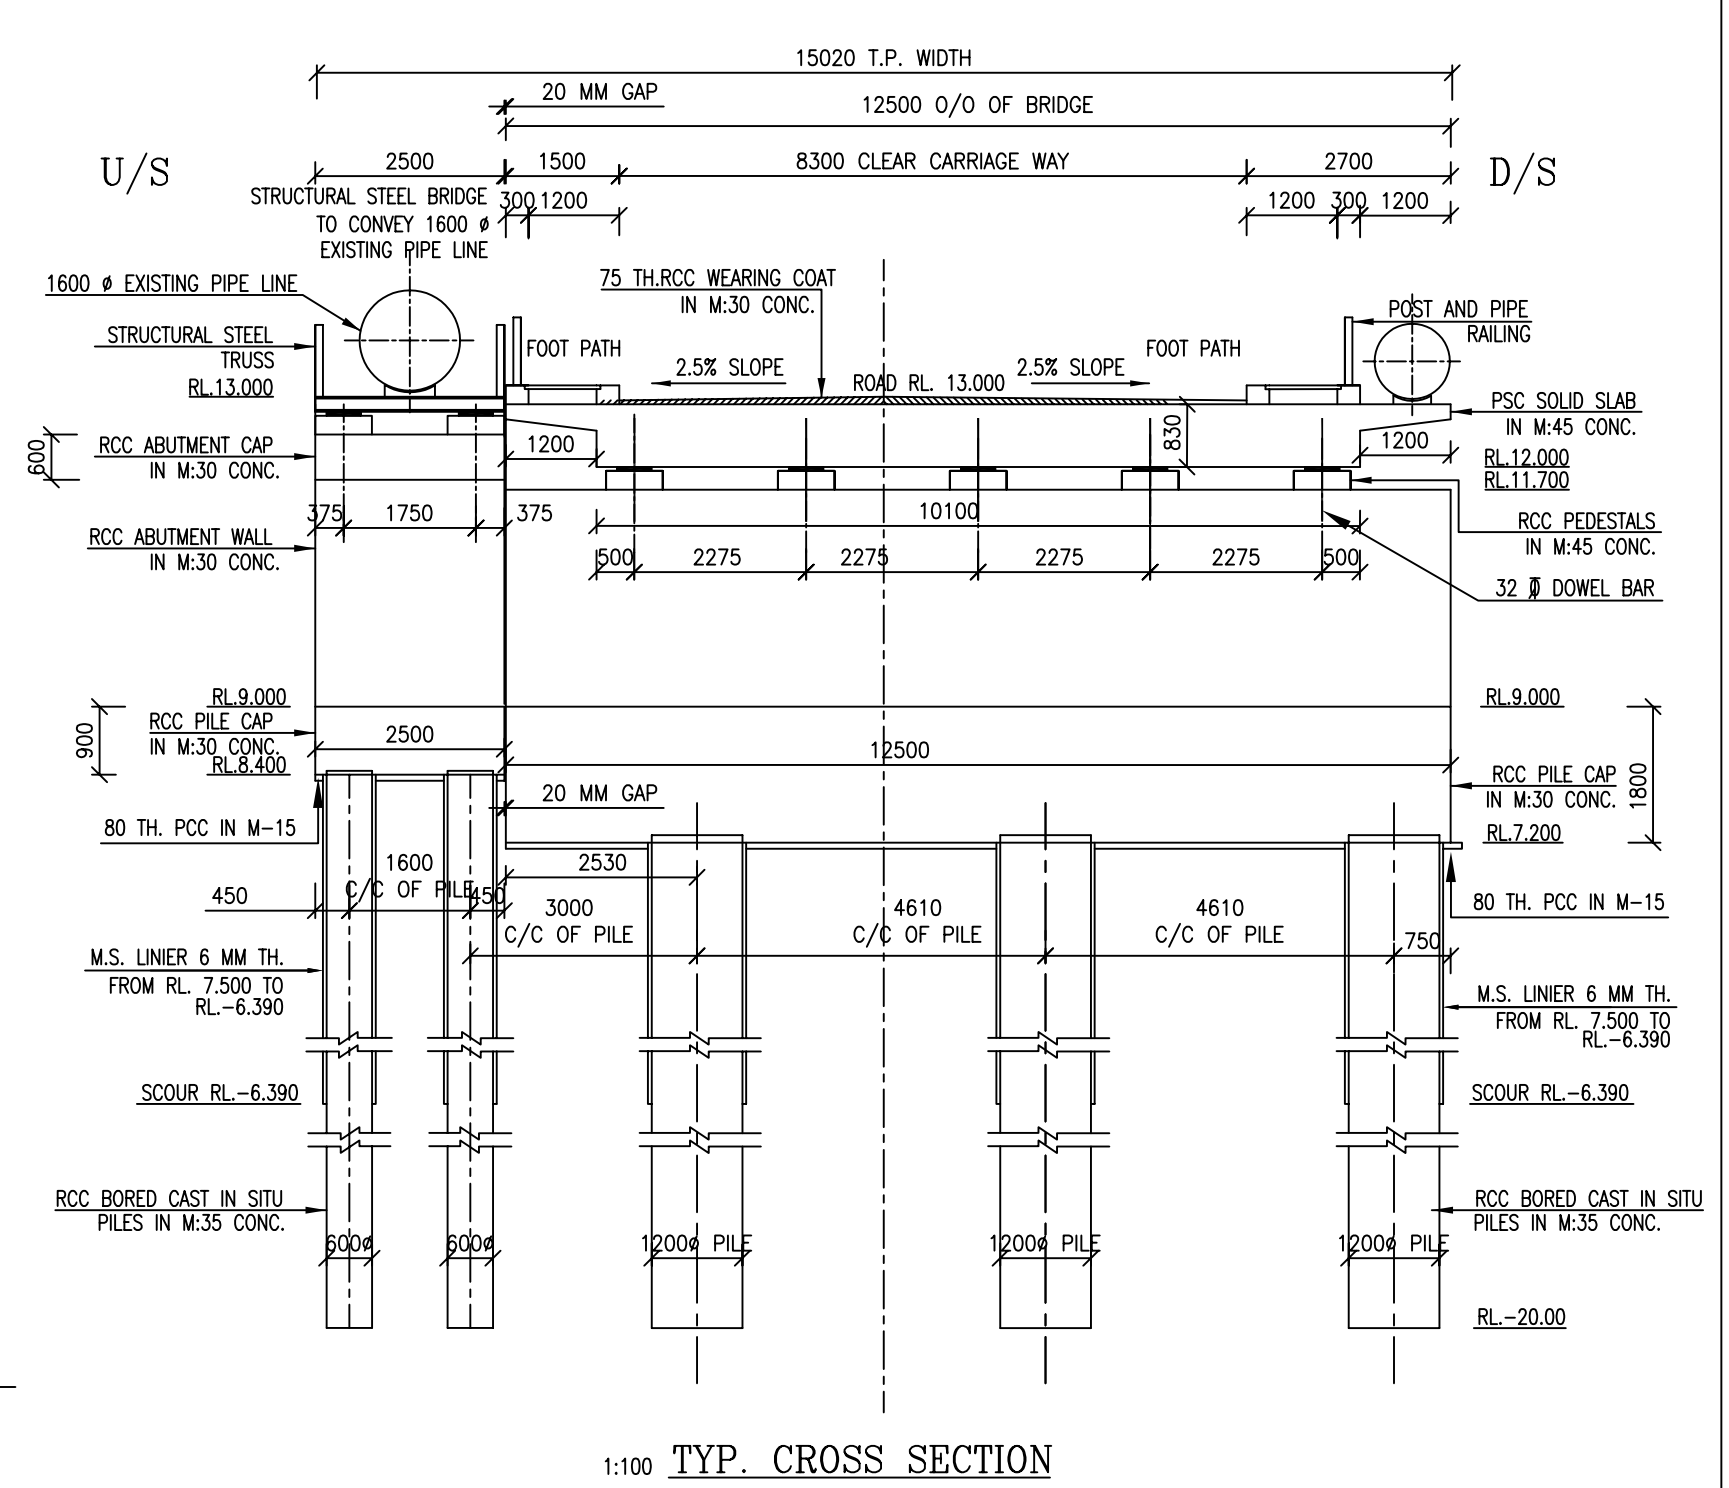

LONGITUDINAL SECTION A-A 1:100

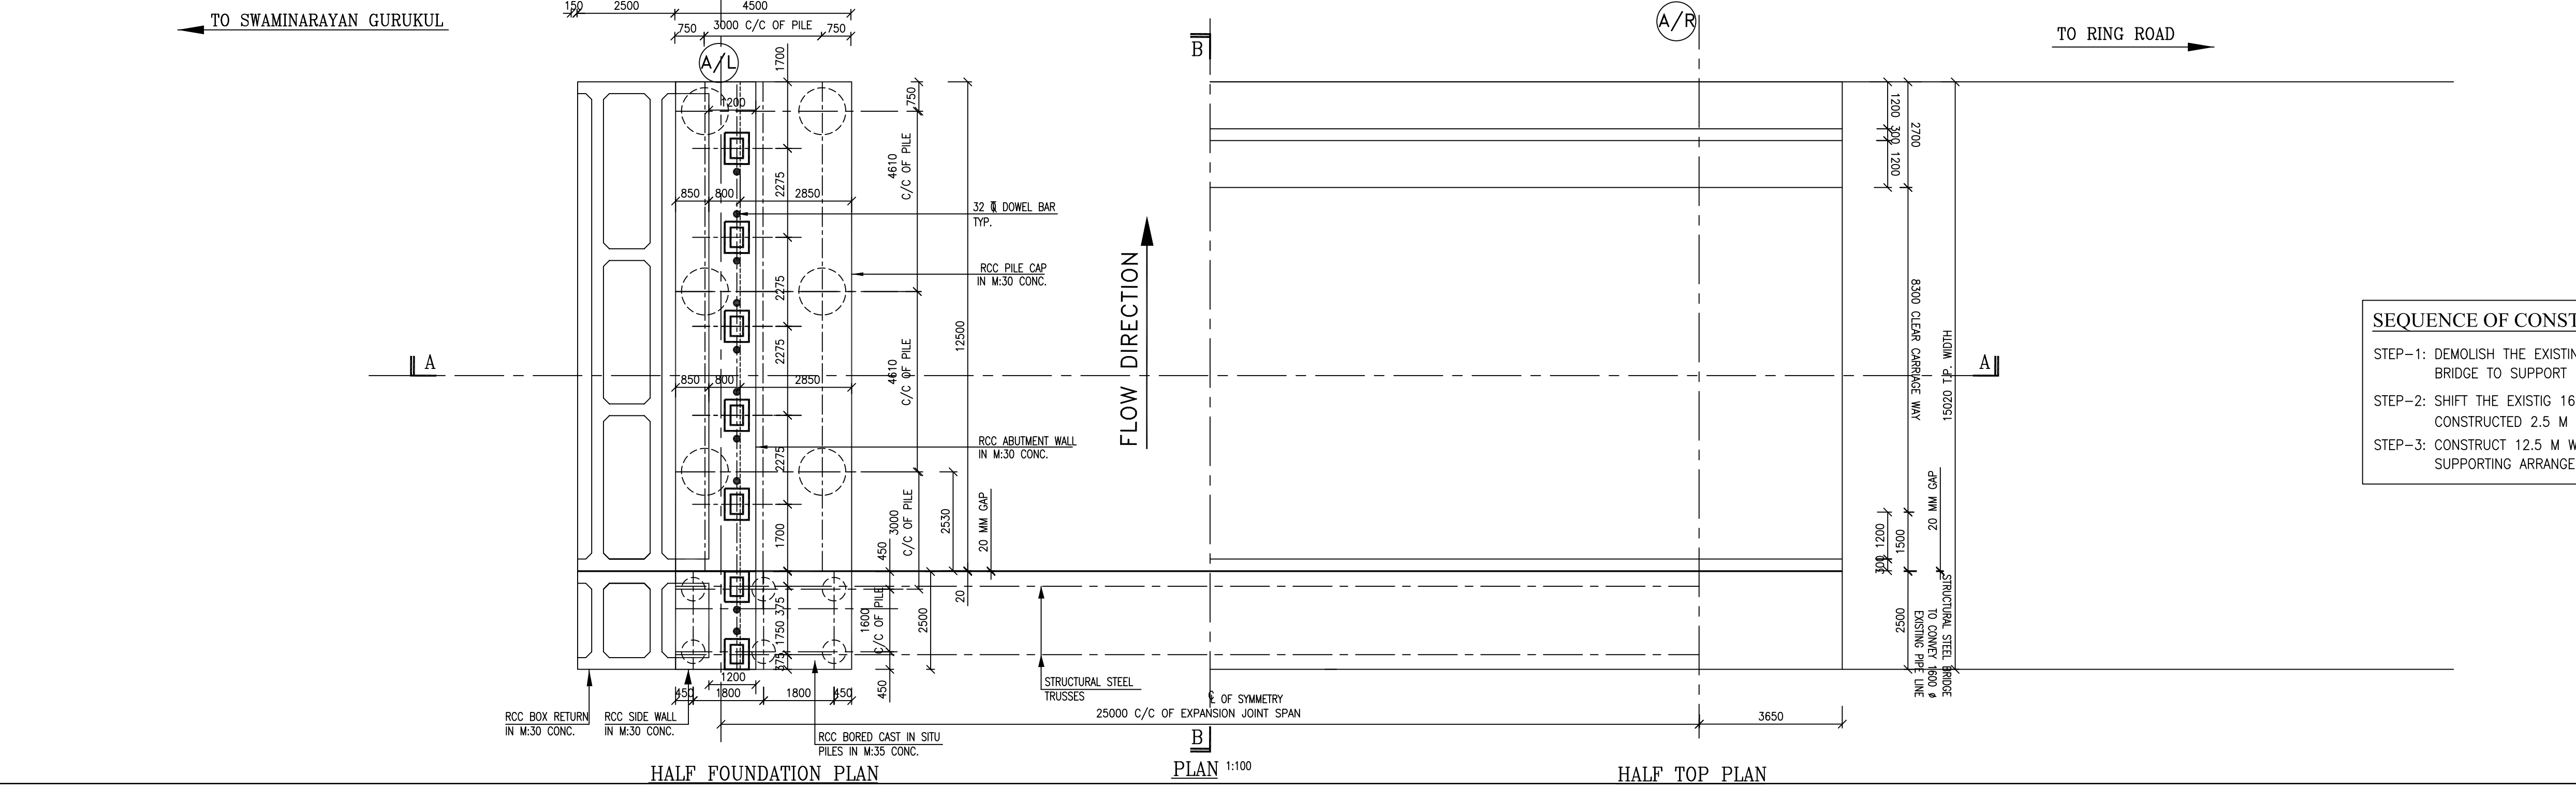

HALF FOUNDATION PLAN PLAN 1:100 HALF TOP PLAN

SEQUENCE OF CONSTRUCTION

STEP-1: DEMOLISH THE EXISTING BRIDGE AND CONSTRUCT 2.5 M WIDE BRIDGE TO SUPPORT EXISTING PIPE LINE AS SHOWN IN LOCATION PLAN

STEP-2: SHIFT THE EXISTING 1600 DIA. PIPE LINE ON THE NEWLY CONSTRUCTED 2.5 M WIDE BRIDGE

STEP-3: CONSTRUCT 12.5 M WIDE NEW BRIDGE WITH PROVISION OF 1.2 M PIPE SUPPORTING ARRANGEMENT

- NOTES:**
1. ALL DIMENSIONS ARE IN MILLIMETERS AND LEVELS ARE IN METER.
 2. DO NOT SCALE THIS DRAWING.
 3. THE ARRANGEMENTS SHOWN IN THIS DRAWING IS PRELIMINARY AND WILL BE FINALISED AS PER DETAILED DESIGN.
 4. THE LEVELS AND ALL THE DETAILS OF EXISTING GROUND LEVELS ETC. ARE BASED ON THE DATA SUPPLIED BY SMC

FOR TENDER PURPOSE ONLY

R1	SEPT. 2008	REVISED AS PER SMC'S LETTER NO. BRIDGE CEL /969 DATED 09-09-2008
NO	DATE	REVISION
PROJECT		
CONSTRUCTION OF BRIDGE ACROSS BARDOLI KHADI IN T.P.S.-38 (NANA VARACHHA) NEAR PARAMSUKH GURUKUL ON 15.0 M WIDE ROAD AT SURAT.		
CLIENT		
SURAT MUNICIPAL CORPORATION SURAT		
CONSULTANTS		
multi media consultants pvt. ltd. Multi House, B/h. La-Gajjar Bunglow, Nr. C.N.Vidhyalaya, Ambawadi, AMDAVAD-380 006.		
TITLE		
GENERAL ARRANGEMENT IN PLAN, LONGITUDINAL SECTION AND CROSS SECTION		
DRAWN BY :	HITENDRA N. VANKANI	DESIGNED BY : B.N.SUTHAR
CHECKED BY :	A.N.P.	PROJ. NO. DRG. NO. REVISION
SCALE :	1:0.5	PARAMSUKH
DATE :	JULY 2008	BARDOLI-02 R1