

LAYOUT PLAN

Project title : PANDIT DINDAVYA UPADHYAY INDOOR STADIUM, SURAT
 Drawing title : LAYOUT PLAN


Design by: **Parasurama**
 Checked by: **Dr. M. S. N.**
 Date: 07-07-15
 Job no.: **N.T.S.**

Approved by: **BVR**
 Checked by: **Dr. M. S. N.**
 Date: 07-07-15
 Job no.: **N.T.S.**


DRAWING :
 PROJECT : PACKAGE - A
 LAYOUT PLAN
 PANDIT DINDAVYA UPADHYAY INDOOR STADIUM SURAT

CLIENT :
 SURAT MUNICIPAL CORPORATION
 HOUSING DEPARTMENT, SURAT

BVR INFRASTRUCTURE
 PROJECT CONSULTANTS PVT. LTD.
 3, AADHSHWAR APARTMENT, SHIMAR FARM,
 CANAL ROAD, BHATAR, SURAT - 395 001
 Email: reshub@bvrinfra.com

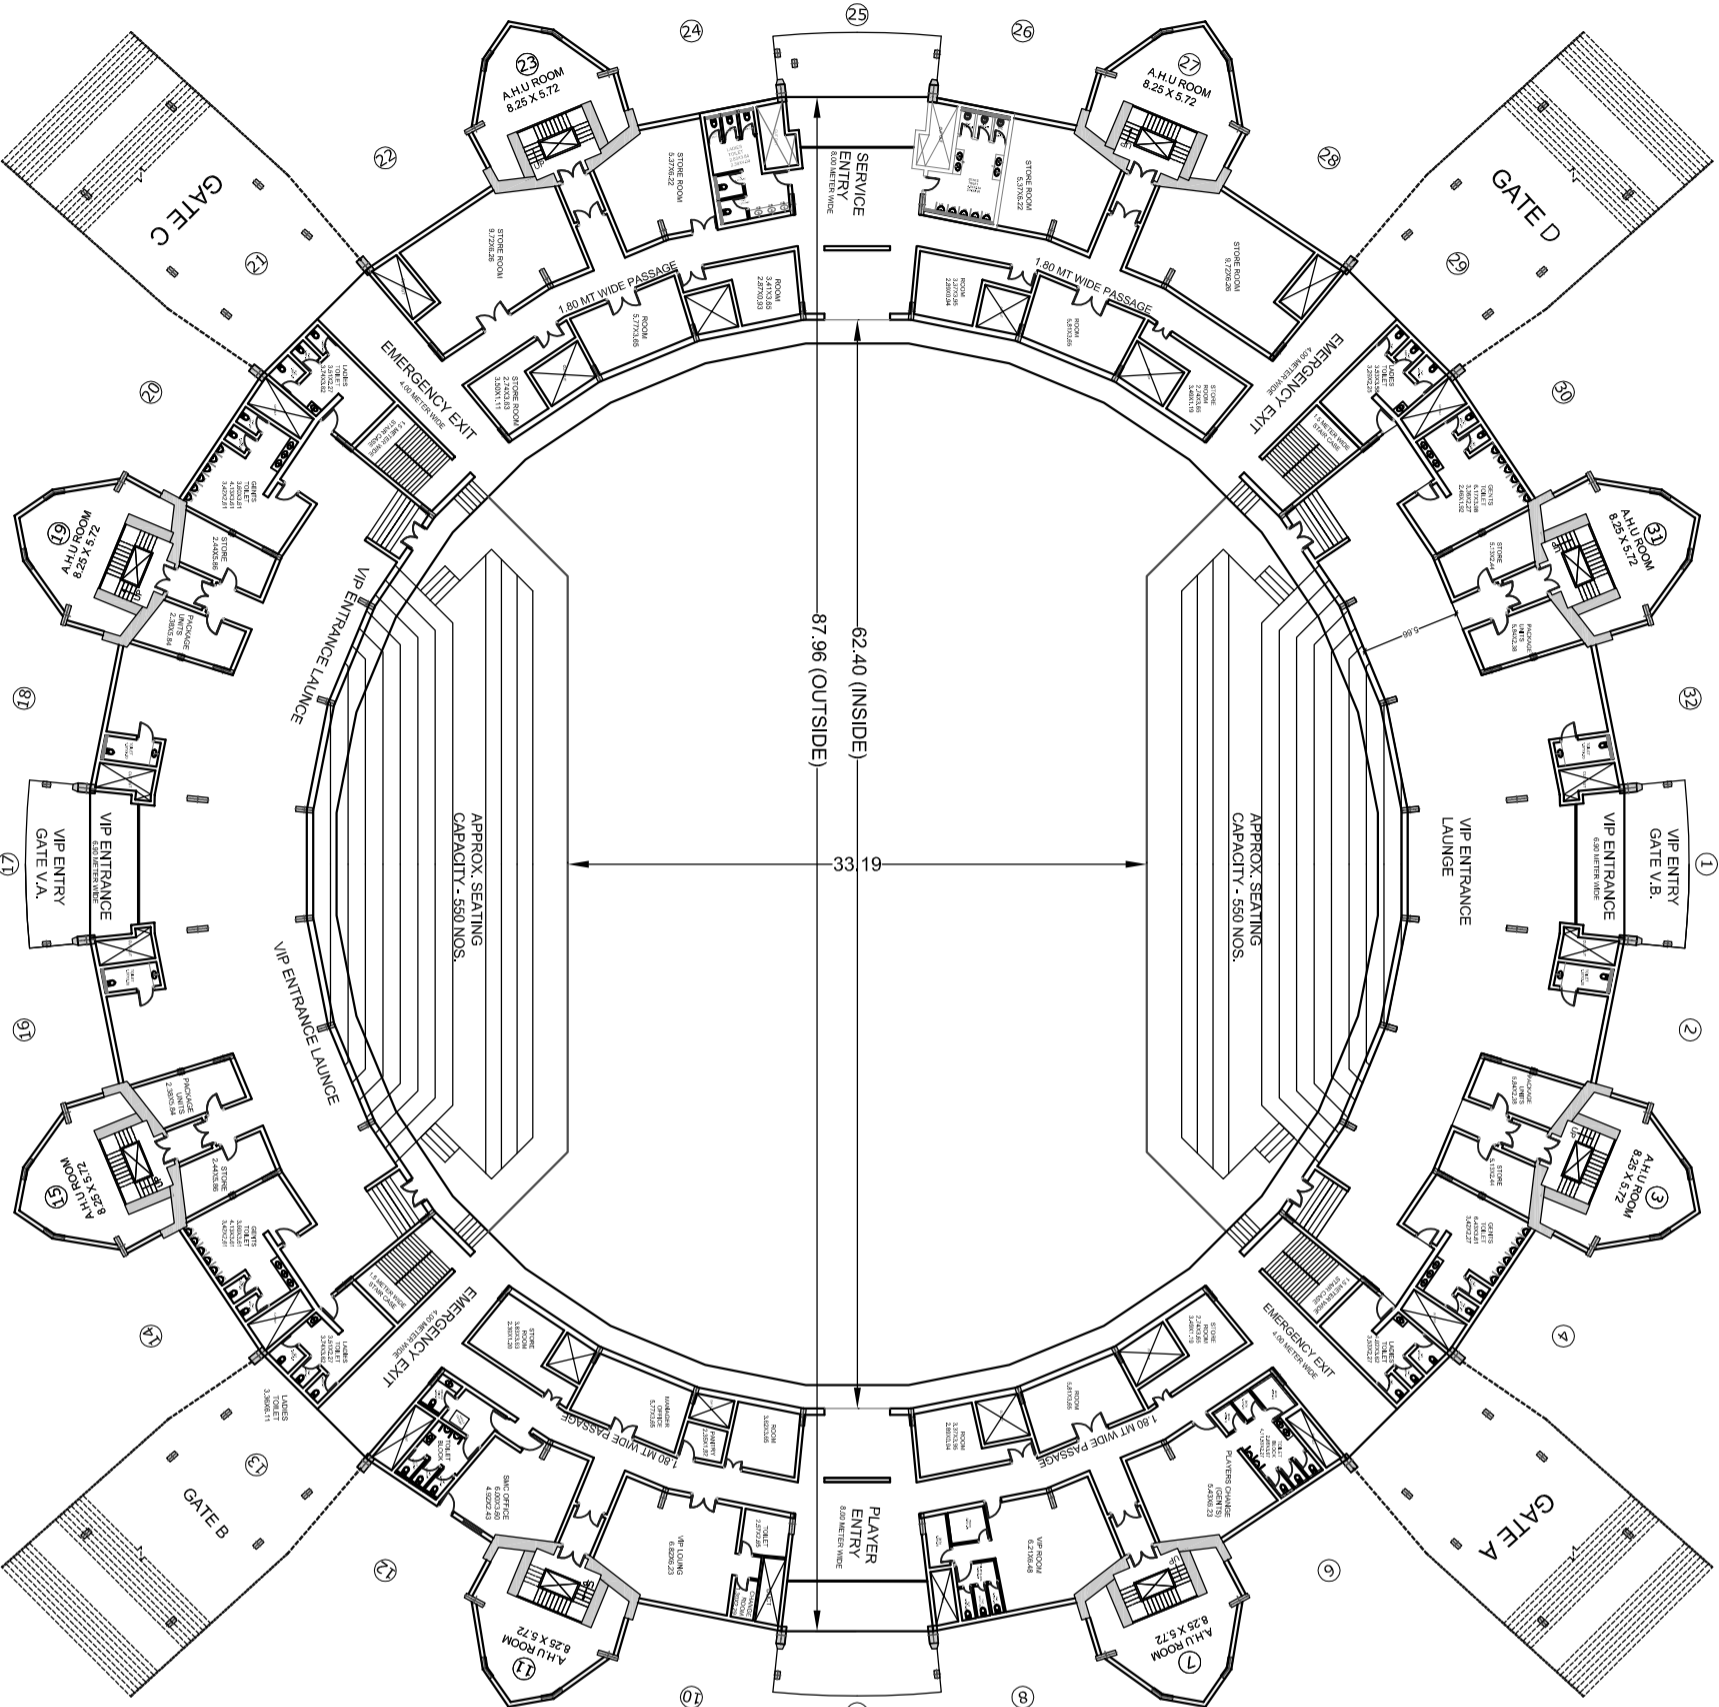

Project title : PANDIT DINDAYYA UPADHYAY INDOOR STADIUM, SURAT
 Drawing title : AR_02_GROUND FLOOR PLAN

 


Design by :
 Checked by :
 Date : 07-07-15
 Job no. :
 Approved by :
 Checked by :
 Date :
 Job no. :
 Scale : N.T.S.

DRAWING :
 AR_02_GROUND FLOOR PLAN (EXISTING)


PROJECT : PACKAGE - A
 PANDIT DINDAYVAL UPADHYAY INDOOR STADIUM SURAT

CLIENT :
 SURAT MUNICIPAL CORPORATION
 HOUSING DEPARTMENT, SURAT


BVR BVR INFRASTRUCTURE
 PROJECT CONSULTANTS PVT. LTD.
 3, AADHSHWAR APARTMENT, SHIMAR FARM,
 CANAL ROAD, BIATAR, SURAT - 395 001
 E-mail: rashtrab@gmail.com

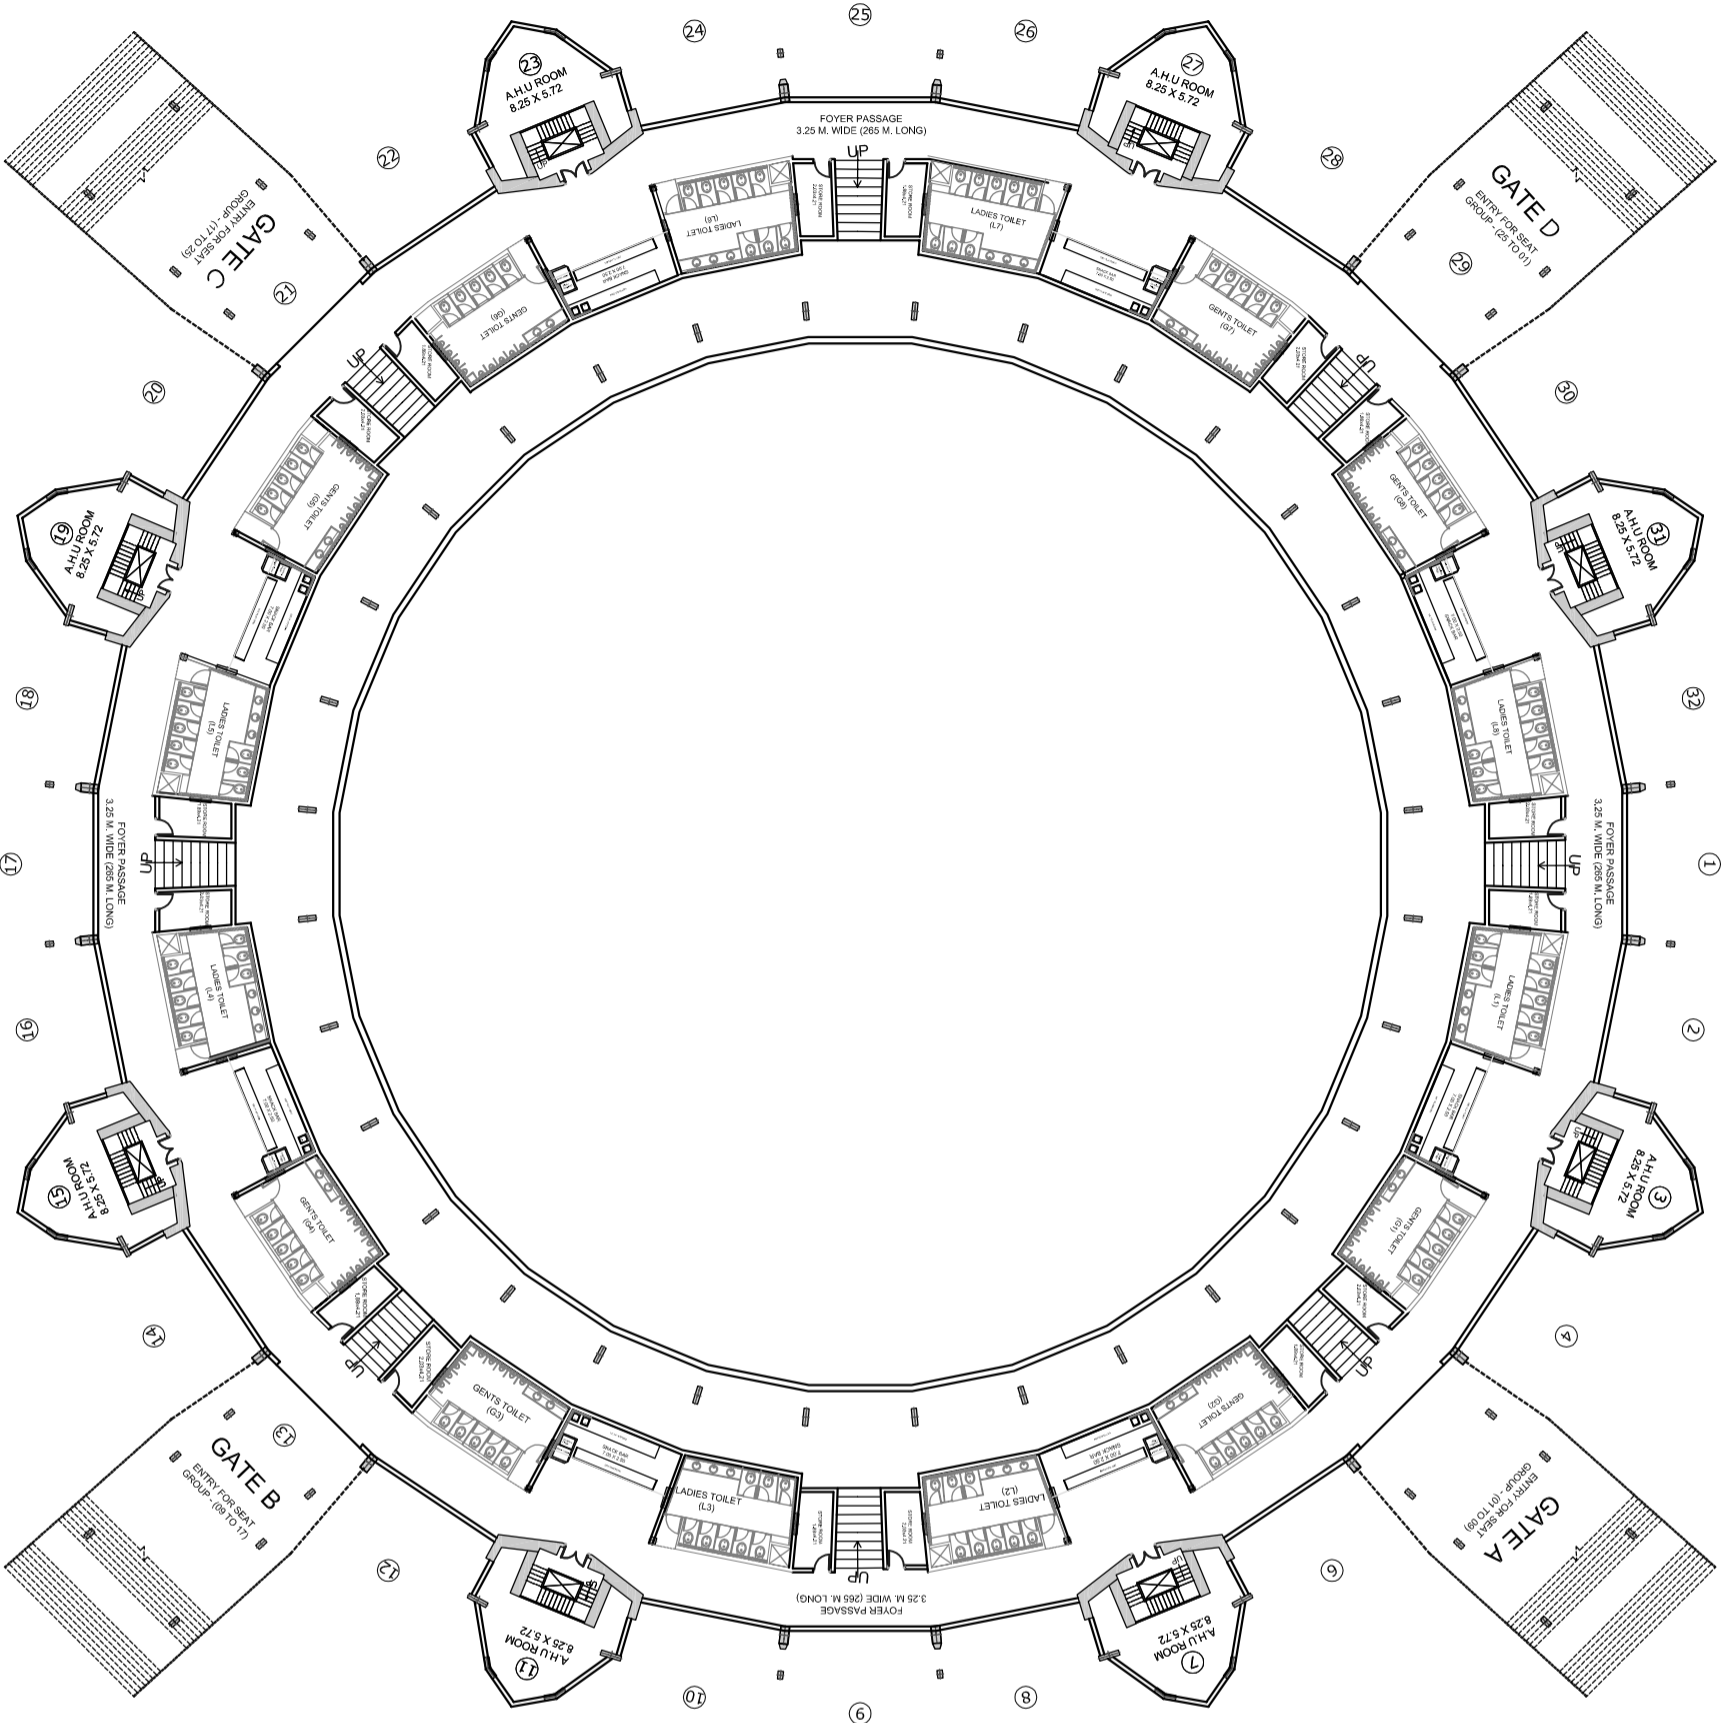

Project title : PANDIT DINDAYVA UPADHIAV INDOOR STADIUM, SURAT
 Drawing title : AR_03_FOYER LAYOUT (EXISTING)

 

Design by :
 Checked by :
 Revised by :
 Date : 07-07-15
 Job no. :
 Approved by :
 Checked by :
 Date :
 Scale : N.T.S.

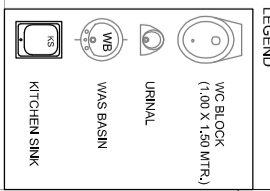


DRAWING :
 AR_03_FOYER LAYOUT (EXISTING)

PROJECT : PACKAGE - A
 PANDIT DINDAYVAL UPADHIAV INDOOR STADIUM SURAT

CLIENT :
 SURAT MUNICIPAL CORPORATION
 HOUSING DEPARTMENT . SURAT

BVR INFRASTRUCTURE
 PROJECT CONSULTANTS PVT. LTD.
 3, AADHISHVAR APARTMENT, SHIMAR FARM,
 CANAL ROAD, BHATAR, SURAT - 395 001
 E-mail: rashedbvr@gmail.com

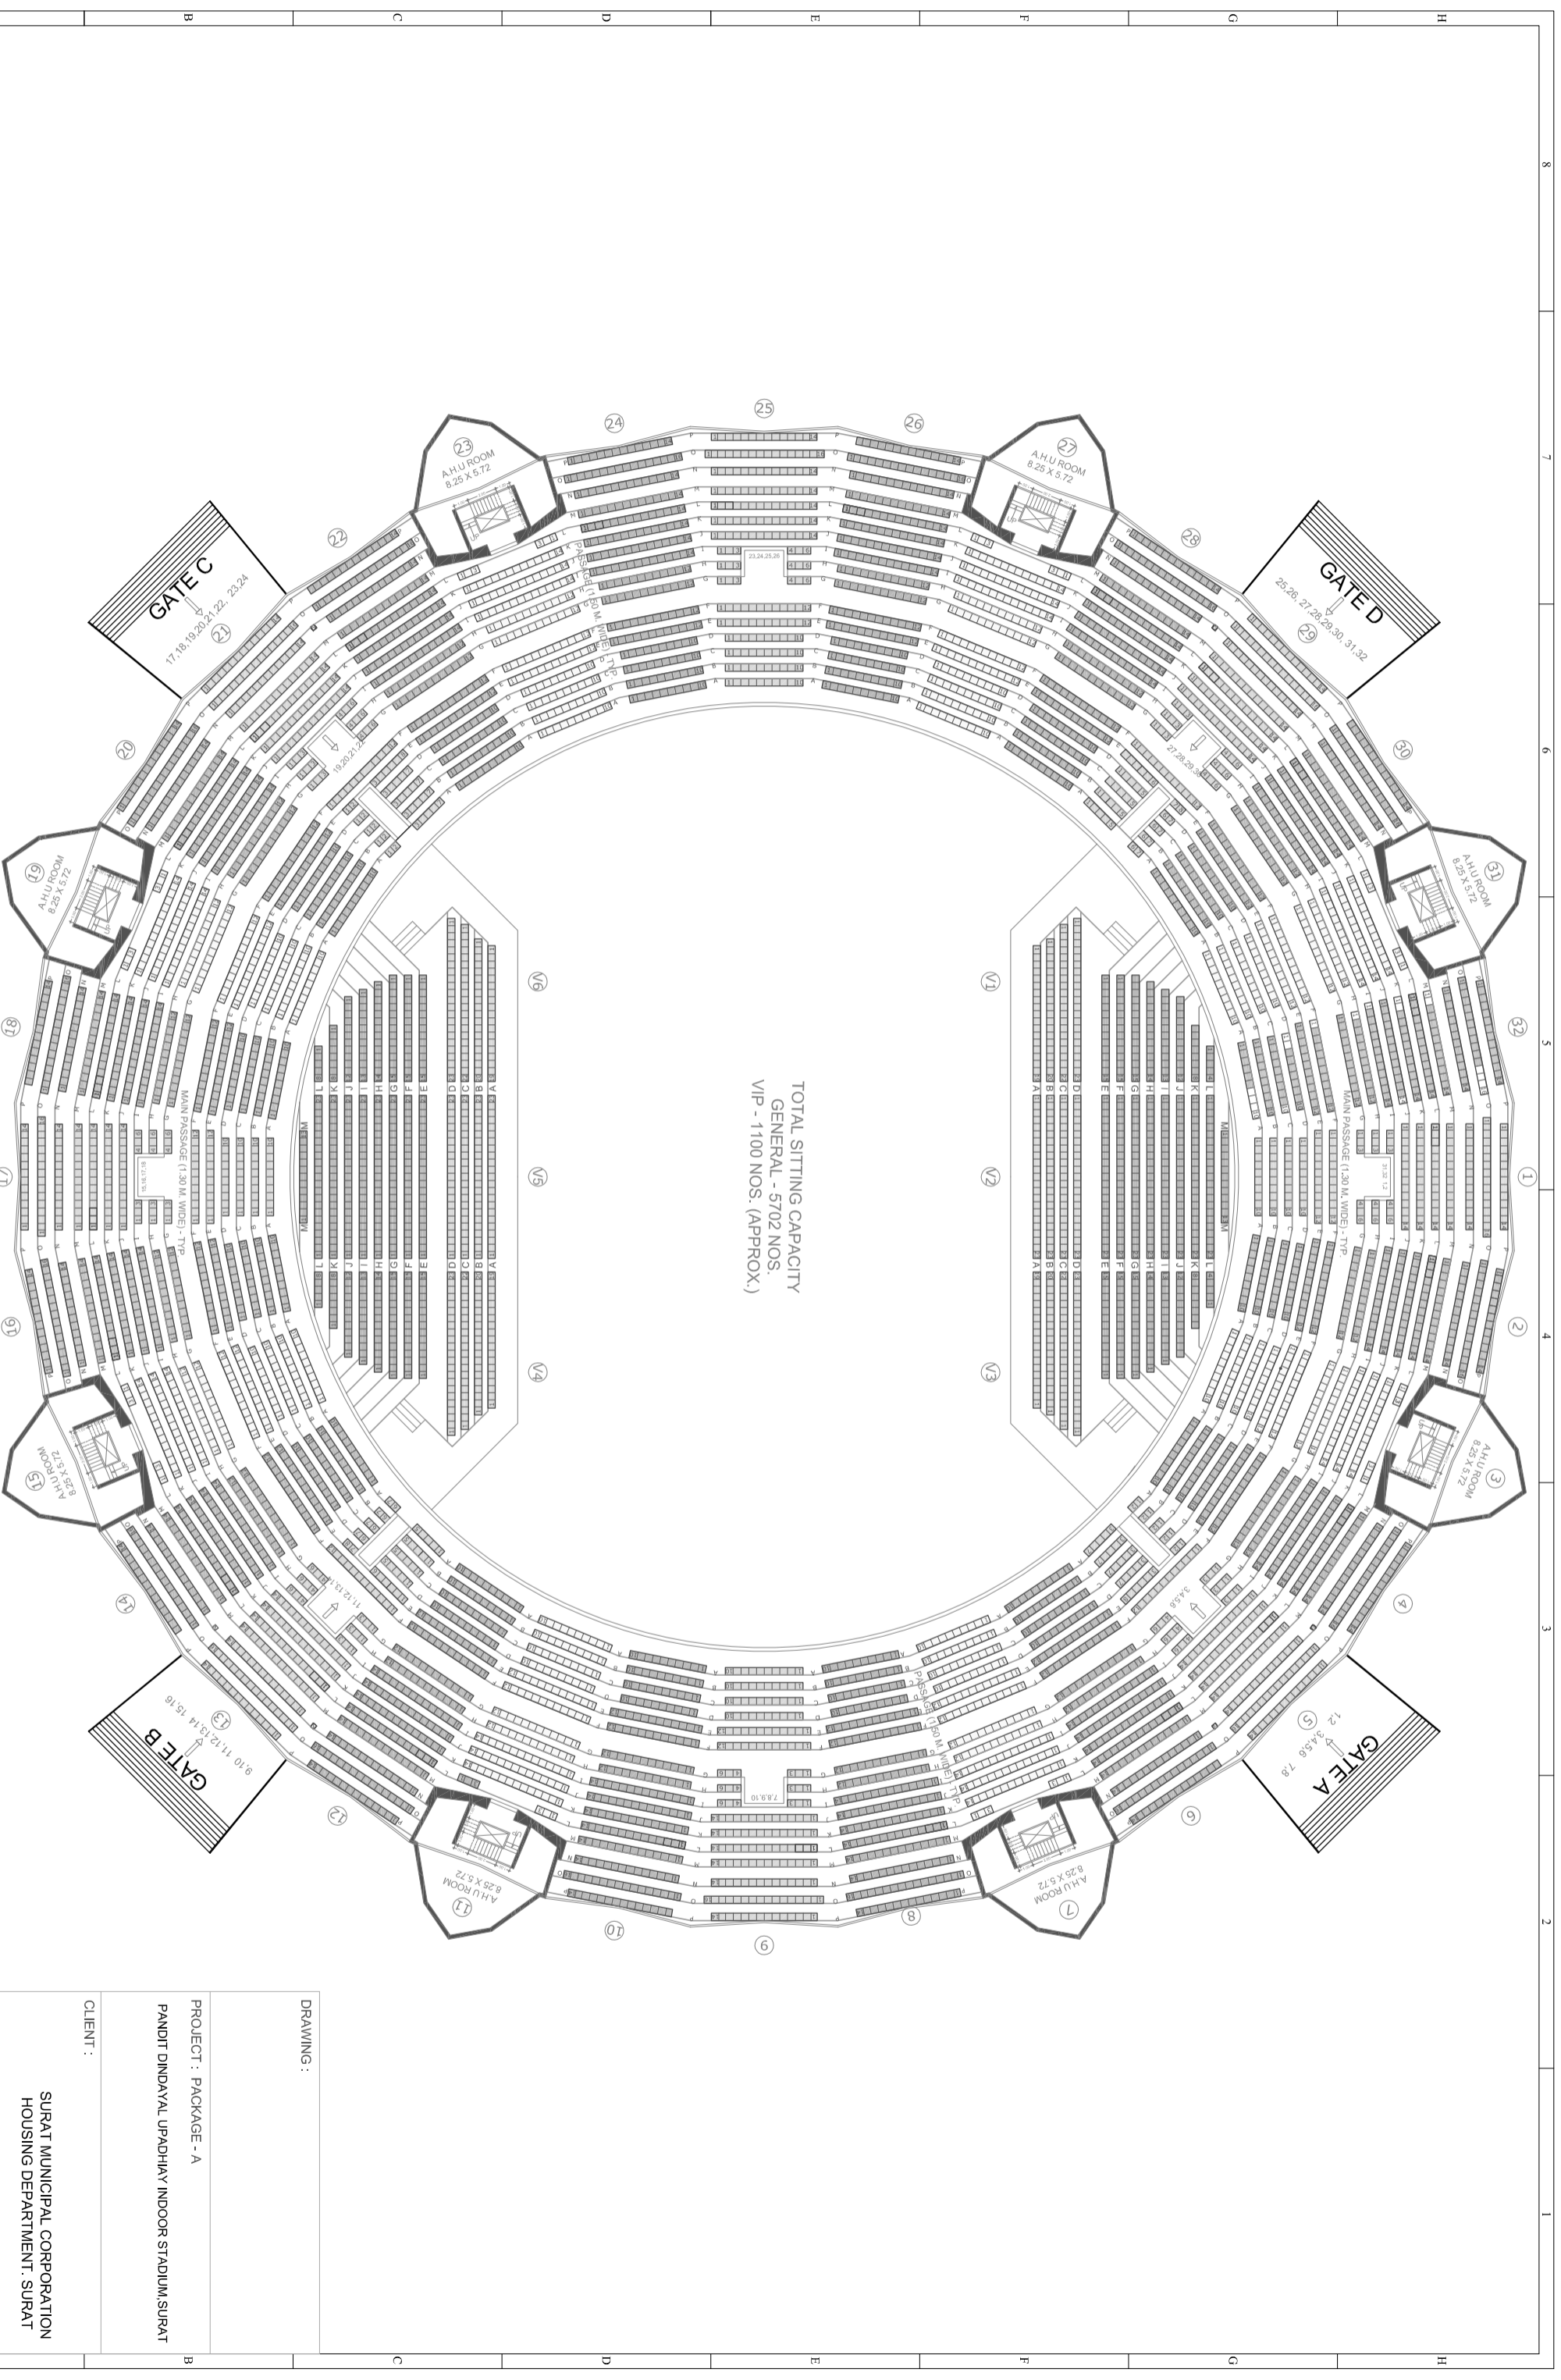

TOTAL SITTING CAPACITY
 GENERAL - 5702 NOS.
 VIP - 1100 NOS. (APPROX.)

GATE C
 17, 18, 19, 20, 21, 22, 23, 24

GATE D
 25, 26, 27, 28, 29, 30, 31, 32

GATE B
 6, 7, 8, 9, 10, 11, 12, 13, 14, 15, 16

GATE A
 1, 2, 3, 4, 5, 6, 7, 8

AHU ROOM
 8.25 X 5.72

AHU ROOM
 8.25 X 5.72

AHU ROOM
 8.25 X 5.72


AHU ROOM
 8.25 X 5.72

AHU ROOM
 8.25 X 5.72

MAIN PASSAGE (1.30 M. WIDE) - TYP

MAIN PASSAGE (1.30 M. WIDE) - TYP

Project title : PANDIT DINDAYAL UPADHYAY INDOOR STADIUM, SURAT
 Drawing title : ITD-A_04_SITTING LVL. PLAN
 Design by : Parvathamma
 Checked by : Parvathamma
 Date : 07-07-15
 Job no. : ITD-A_04
 Scale : N.T.S.
 Approved by :
 Client : SURAT MUNICIPAL CORPORATION
 HOUSING DEPARTMENT, SURAT
 PROJECT : PACKAGE - A
 PANDIT DINDAYAL UPADHYAY INDOOR STADIUM SURAT
 DRAWING :
 BVR INFRASTRUCTURE
 PROJECT CONSULTANTS PVT. LTD.
 3, AADHISHWAR APARTMENT, SHIMAR FARM,
 CANAL ROAD, BHATAR, SURAT - 395 001
 E-mail: rashishwar@gmail.com

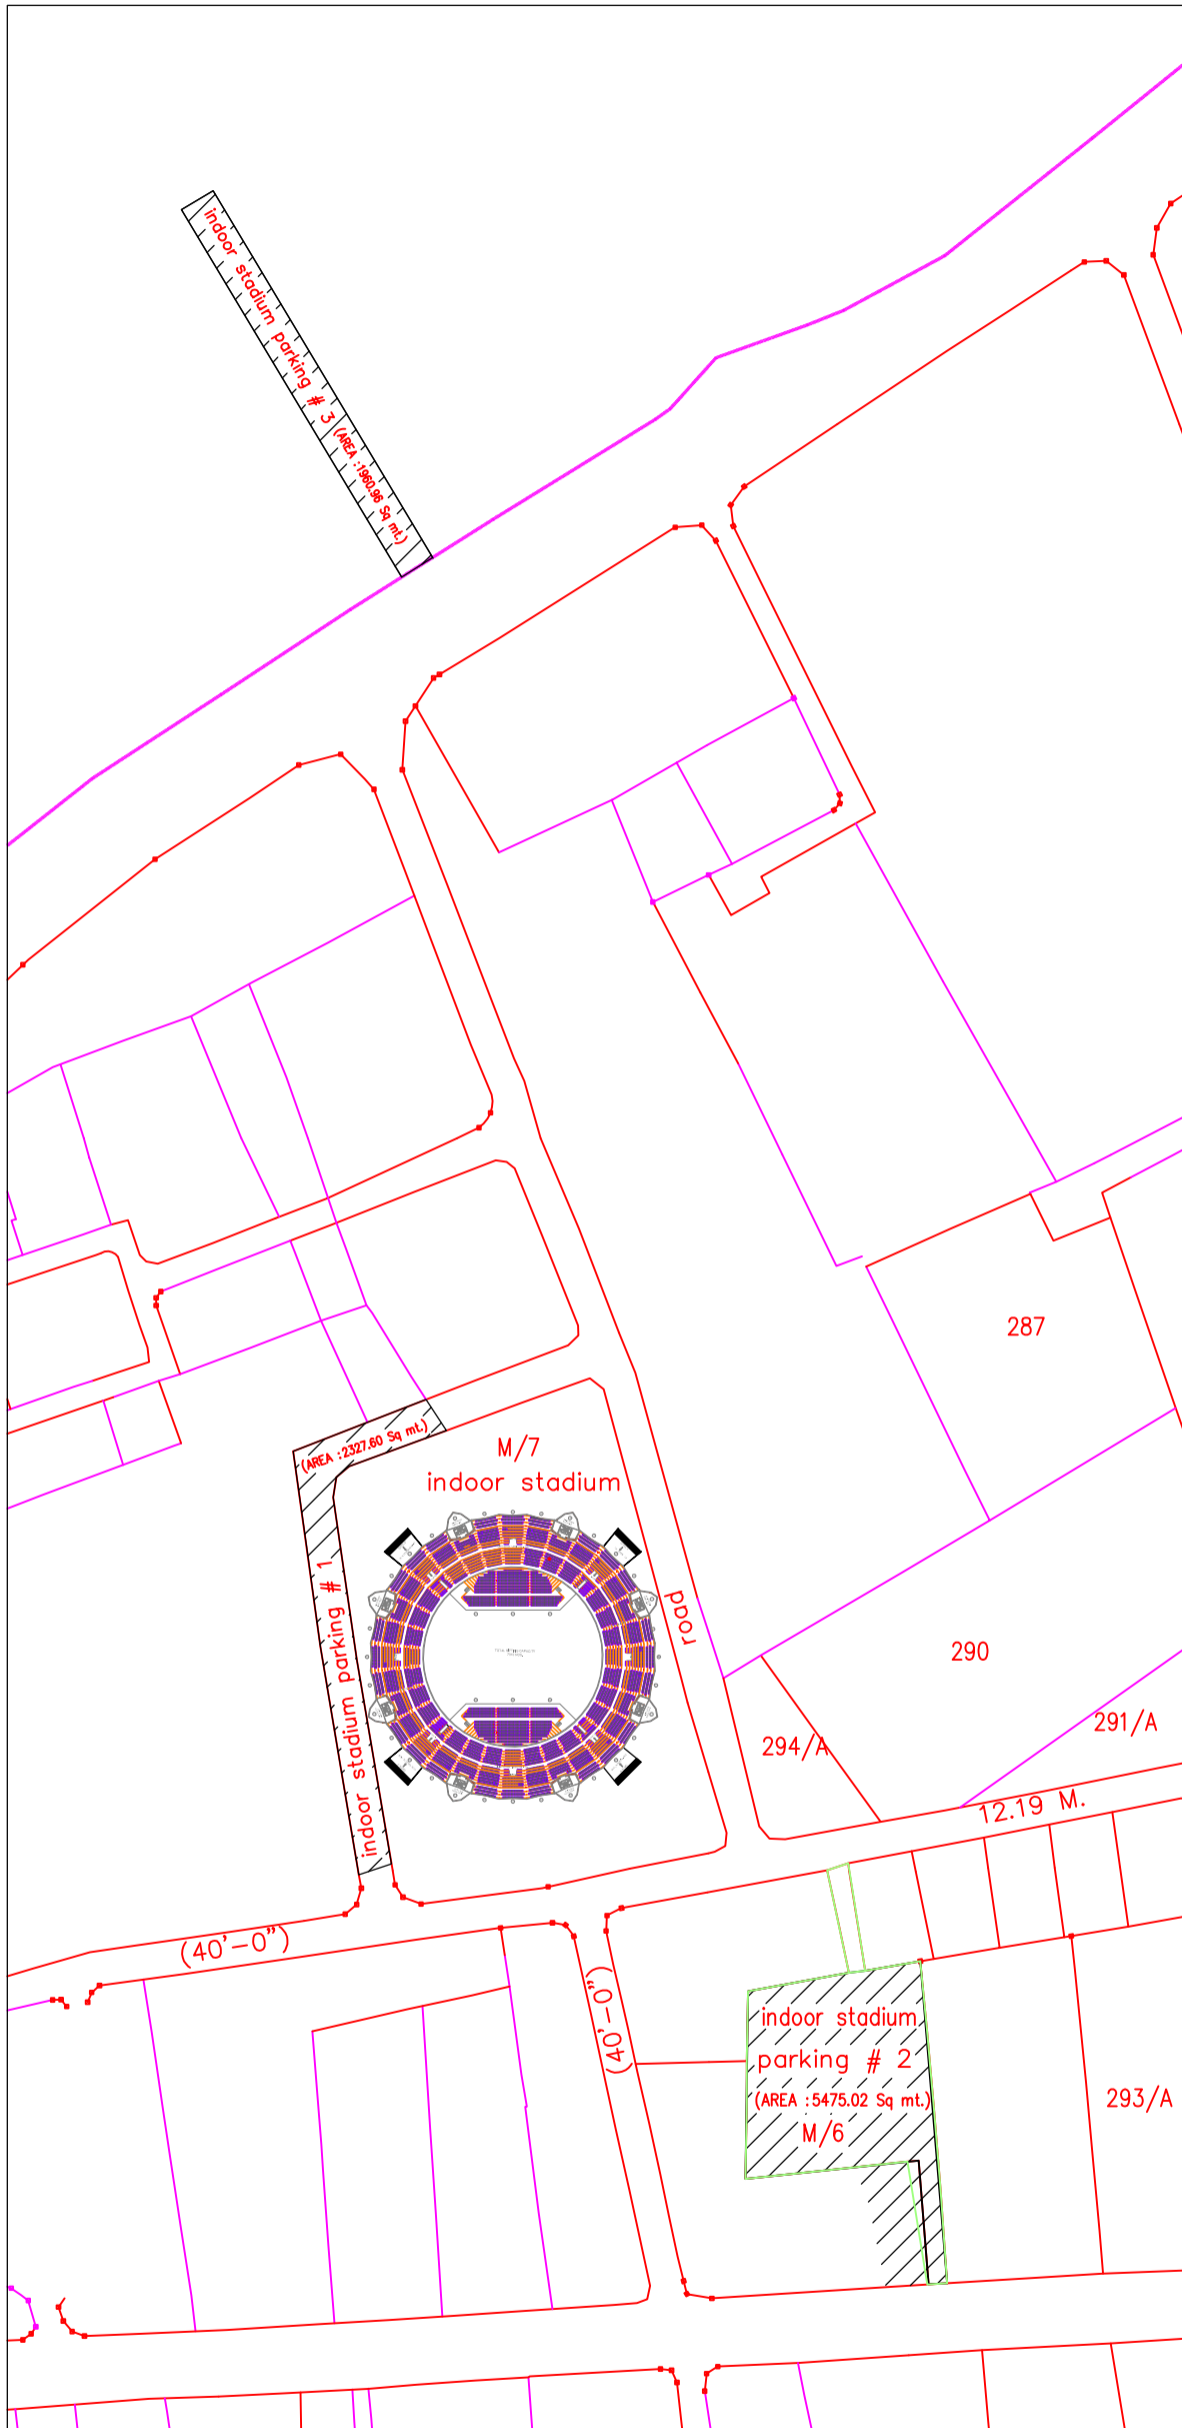

LEGEND.

(1) SITTING CAPACITY : 7010

(2) PARKING AREA

(1) PARKING # 1 PLOT NO : M7 (AREA : 2327.60 Sq mt.)

(2) PARKING # 2 PLOT NO : M6 (AREA : 5475.02 Sq mt.)

(3) PARKING # 3 (AREA : 1960.96 Sq mt.)

(TOTAL: 9163.58)