



Parking Area Cal.		
REQ. PARKING		
Total (SA) area :-25539.86	30%	761.89
Car Parking	40%	304.80
Scooter Parking	40%	304.80
Visitor Parking	20%	152.40
		762.21

Parking	Car	Other	Visitor	
			Car	Other
Ground M.	----	----	76.705	76.705
Other M.	304.86	304.94	----	----

Prop. Parking Area Cal.	
Propo. Car Parking	
(A) 11.88 x 12.88	> 70.37 Sq.mt
(B) 10.10 x 14.88 x 6.23	> 66.32 Sq.mt
(C) 13.88 x 22.88 x 8.88	> 188.17 Sq.mt
Total	> 304.86 Sq.mt
Propo. Scooter Parking	
(1) 10.10 x 12.88	> 63.13 Sq.mt
(2) 5.84 x 9.83 x 4.22	> 57.29 Sq.mt
(3) 17.28 x 25.25 x 8.88	> 293.47 Sq.mt
Total	> 304.94 Sq.mt
Propo. Visitor Parking	
(1a) 1.80 x 1.58	> 1.03 Sq.mt
(1b) 24.77 x 1.89	> 36.43 Sq.mt
(1c) 26.86 x 1.89	> 42.38 Sq.mt
(1d) 1.65 x 1.58	> 1.15 Sq.mt
(1e) 5.18 x 8.88 x 4.50	> 23.17 Sq.mt
(1f) 8.88 x 3.85 x 7.24	> 47.24 Sq.mt
Total	> 153.41 Sq.mt

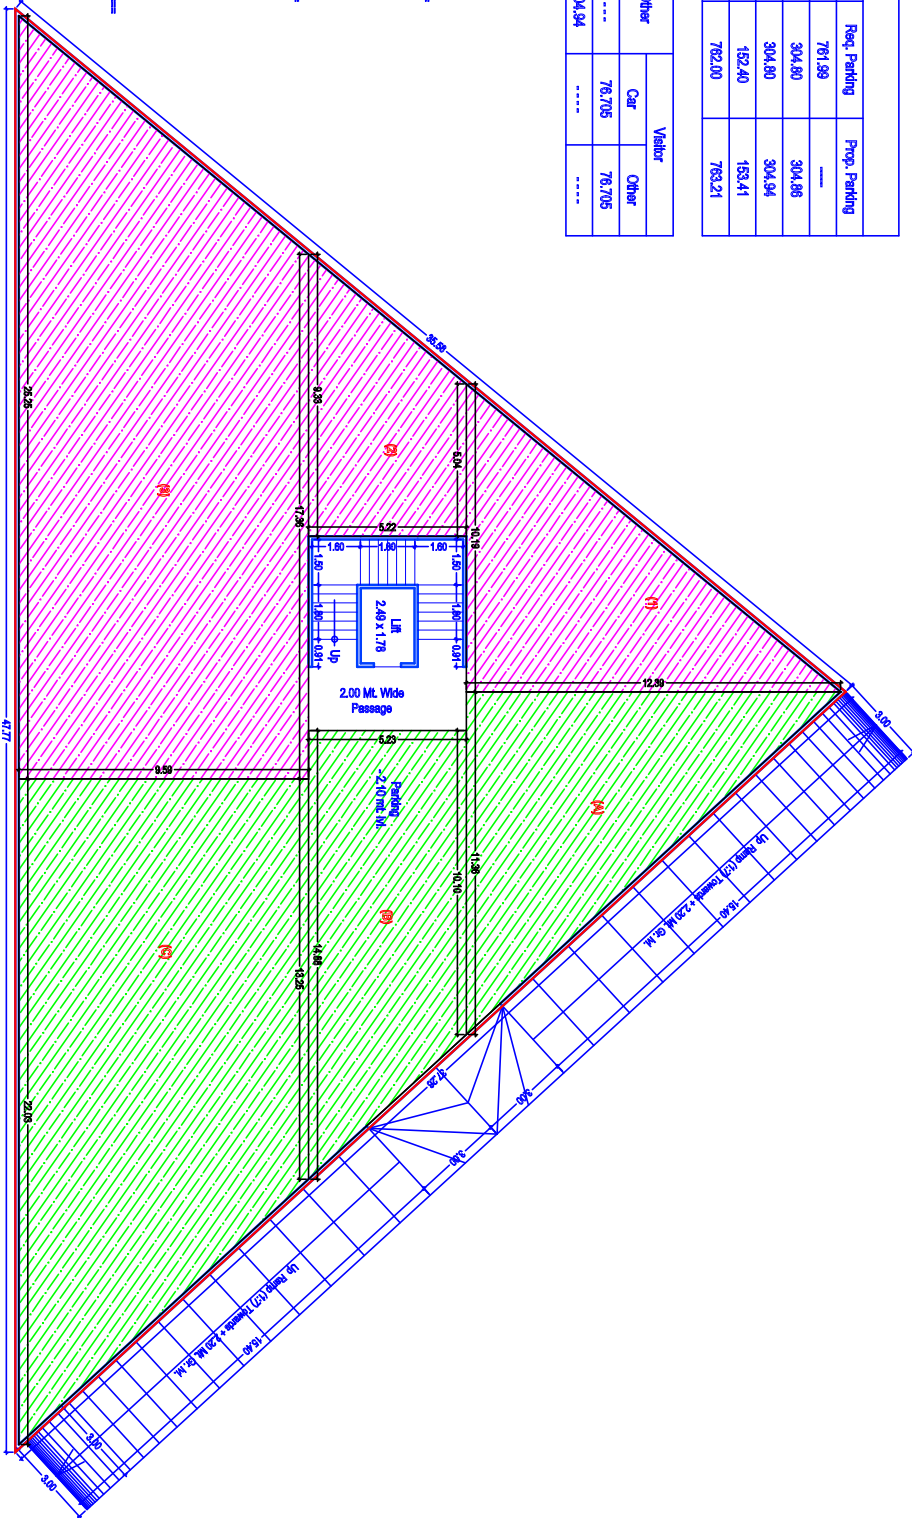

Parking Basement Floor Plan

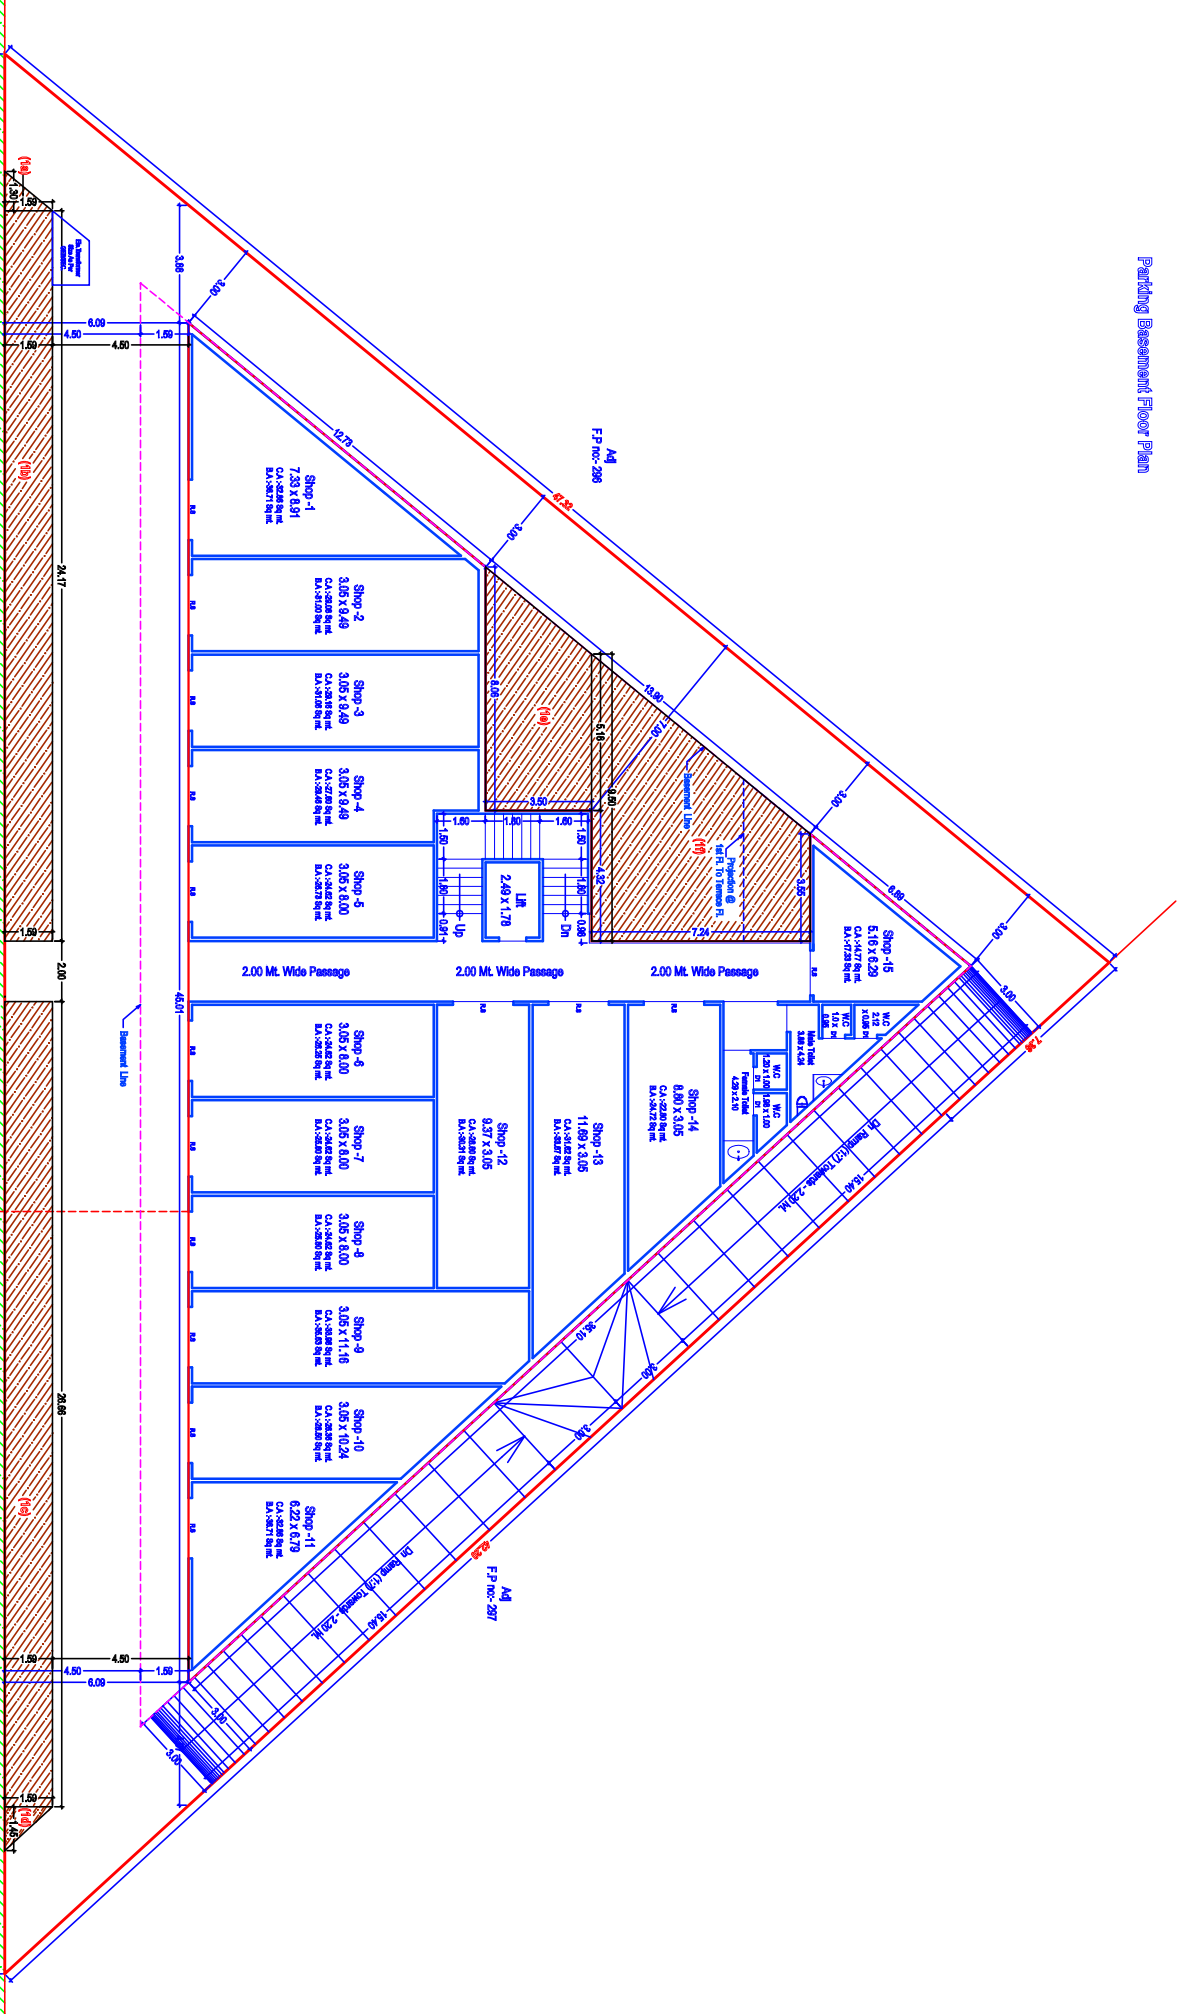

Parking Ground Floor Plan

Scale 1:100

45.00 mt Wide D.P. Road

45.00 mt Wide D.P. Road

45.00 mt Wide D.P. Road

ARCHITECT	SIGNATURE
Mr. shyamnil patel	
SPACE KREATORS	
SH.A.M. HOUSE, OPP. SCIENCE CENTRE, CHITTAGH ROAD, SURAT - 395007, M - 97241 13031.	
DRAWN BY : NIRMAL PATEL	LIC NO
CHECKED BY : S.P	TDOA/V/64
DATE : 02.10.2017	SIDA NO

OWNER SIGNATURE