


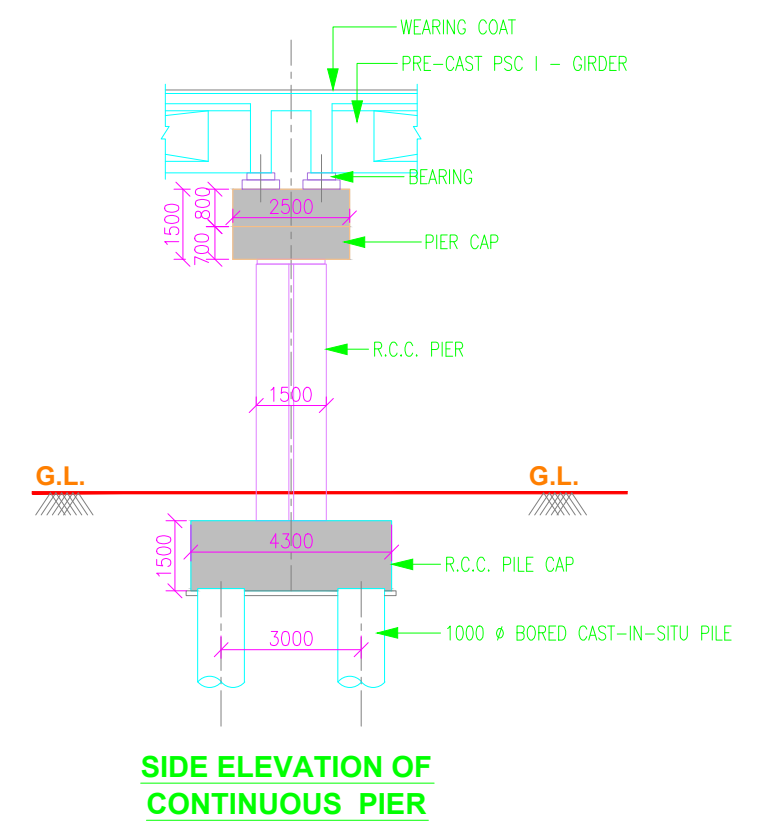
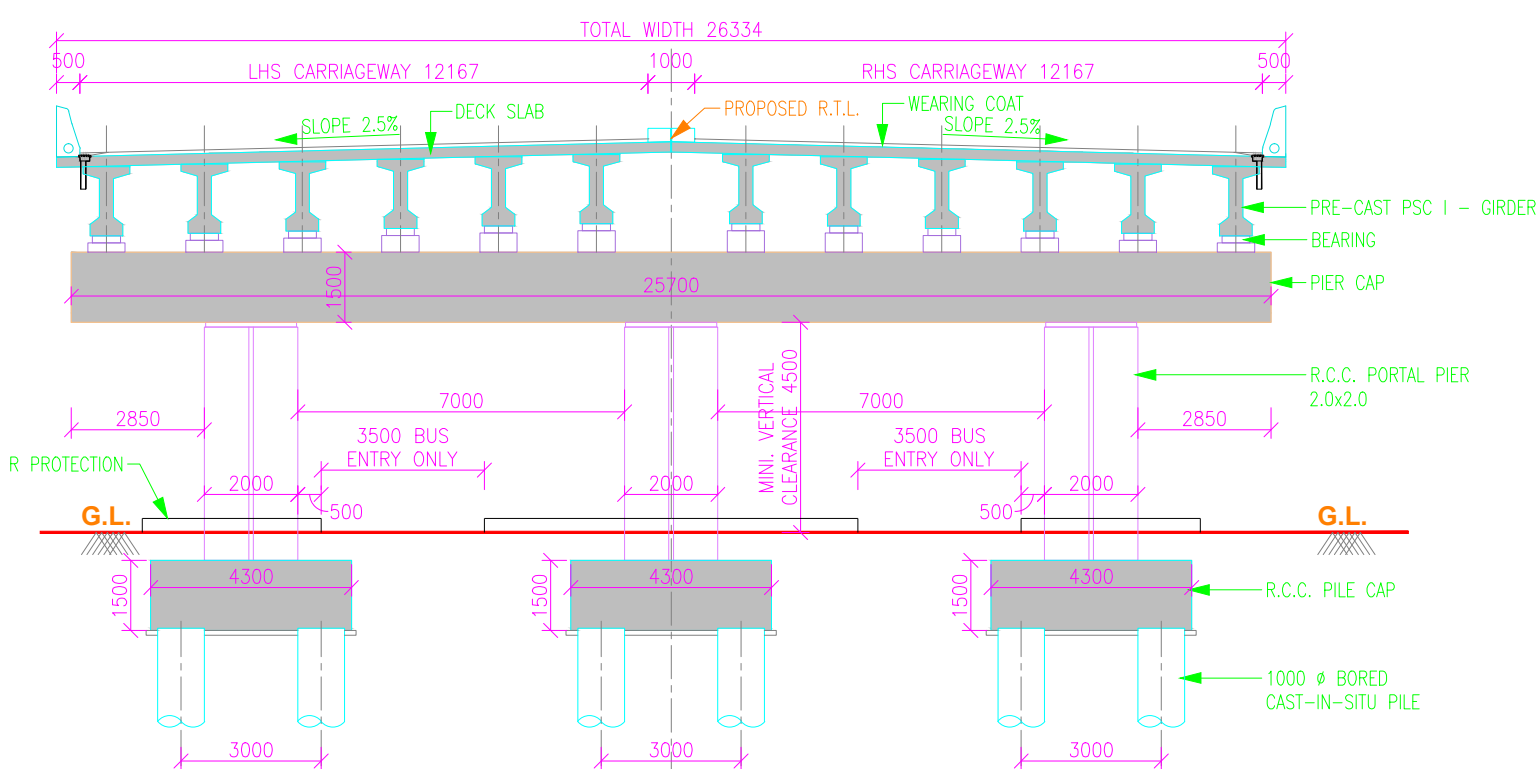
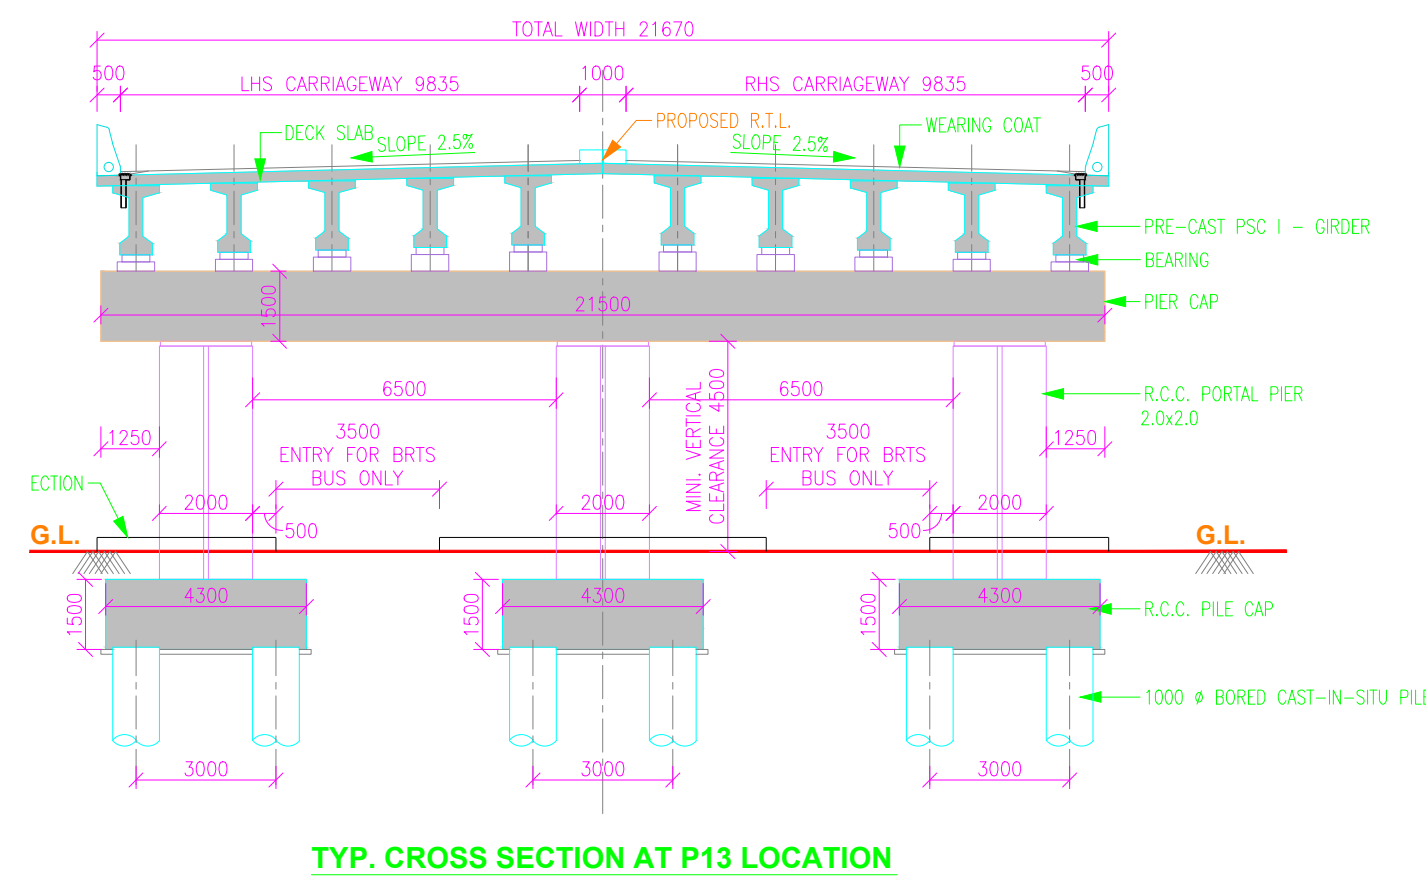
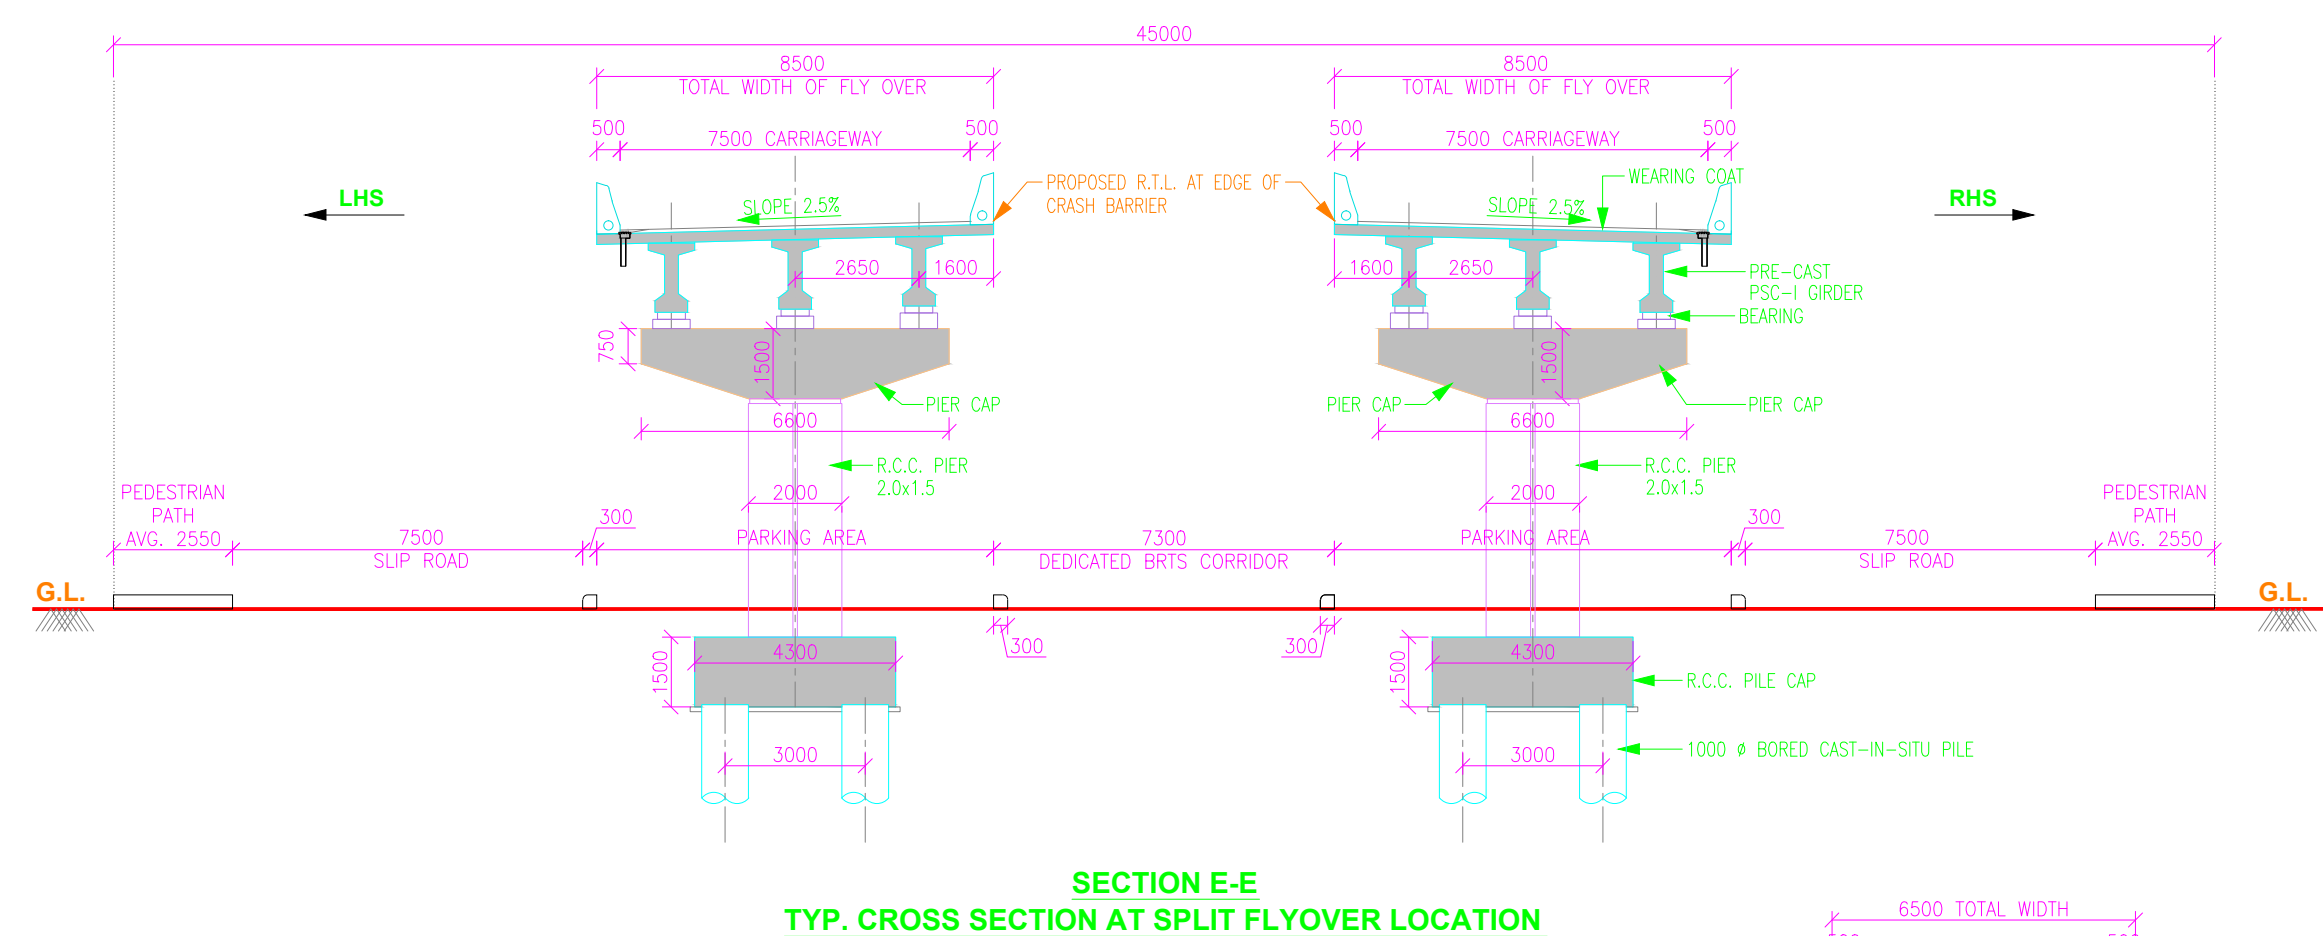
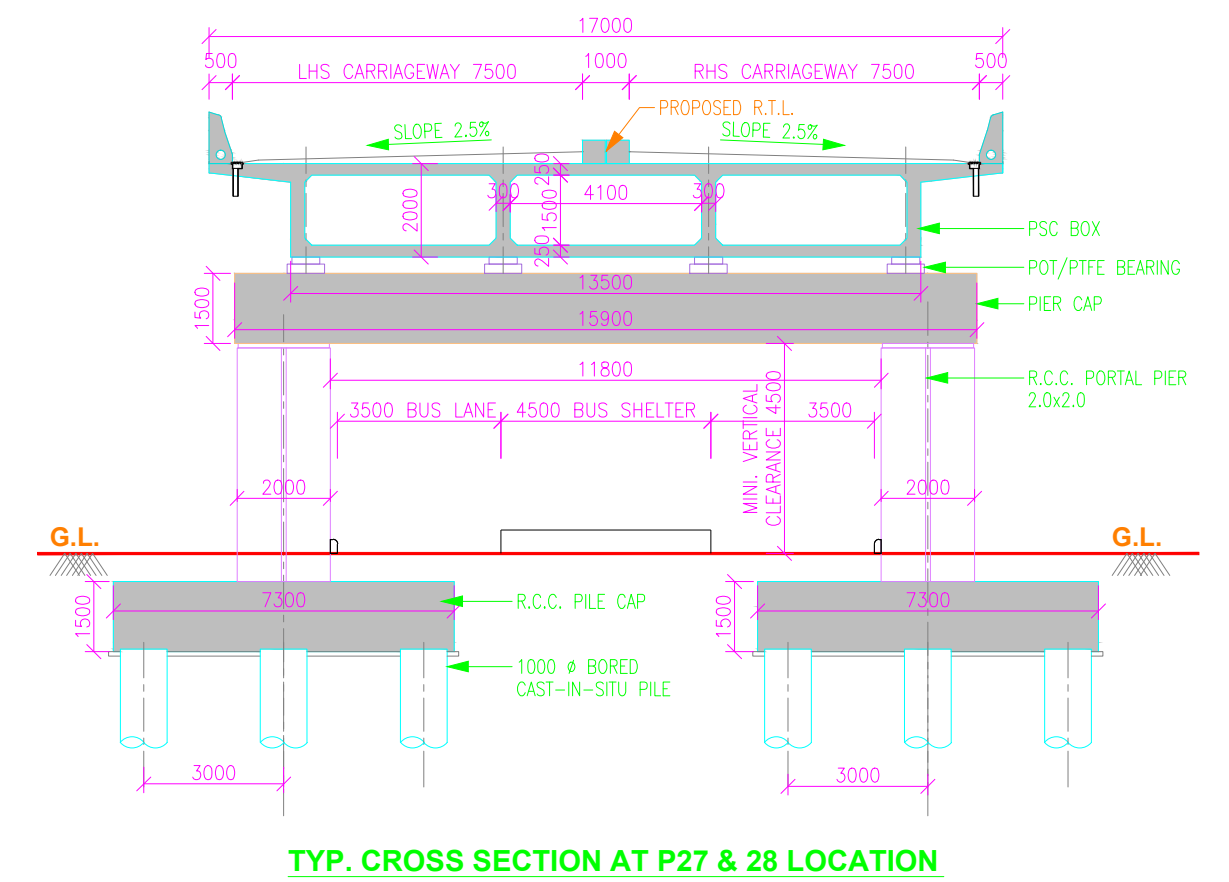
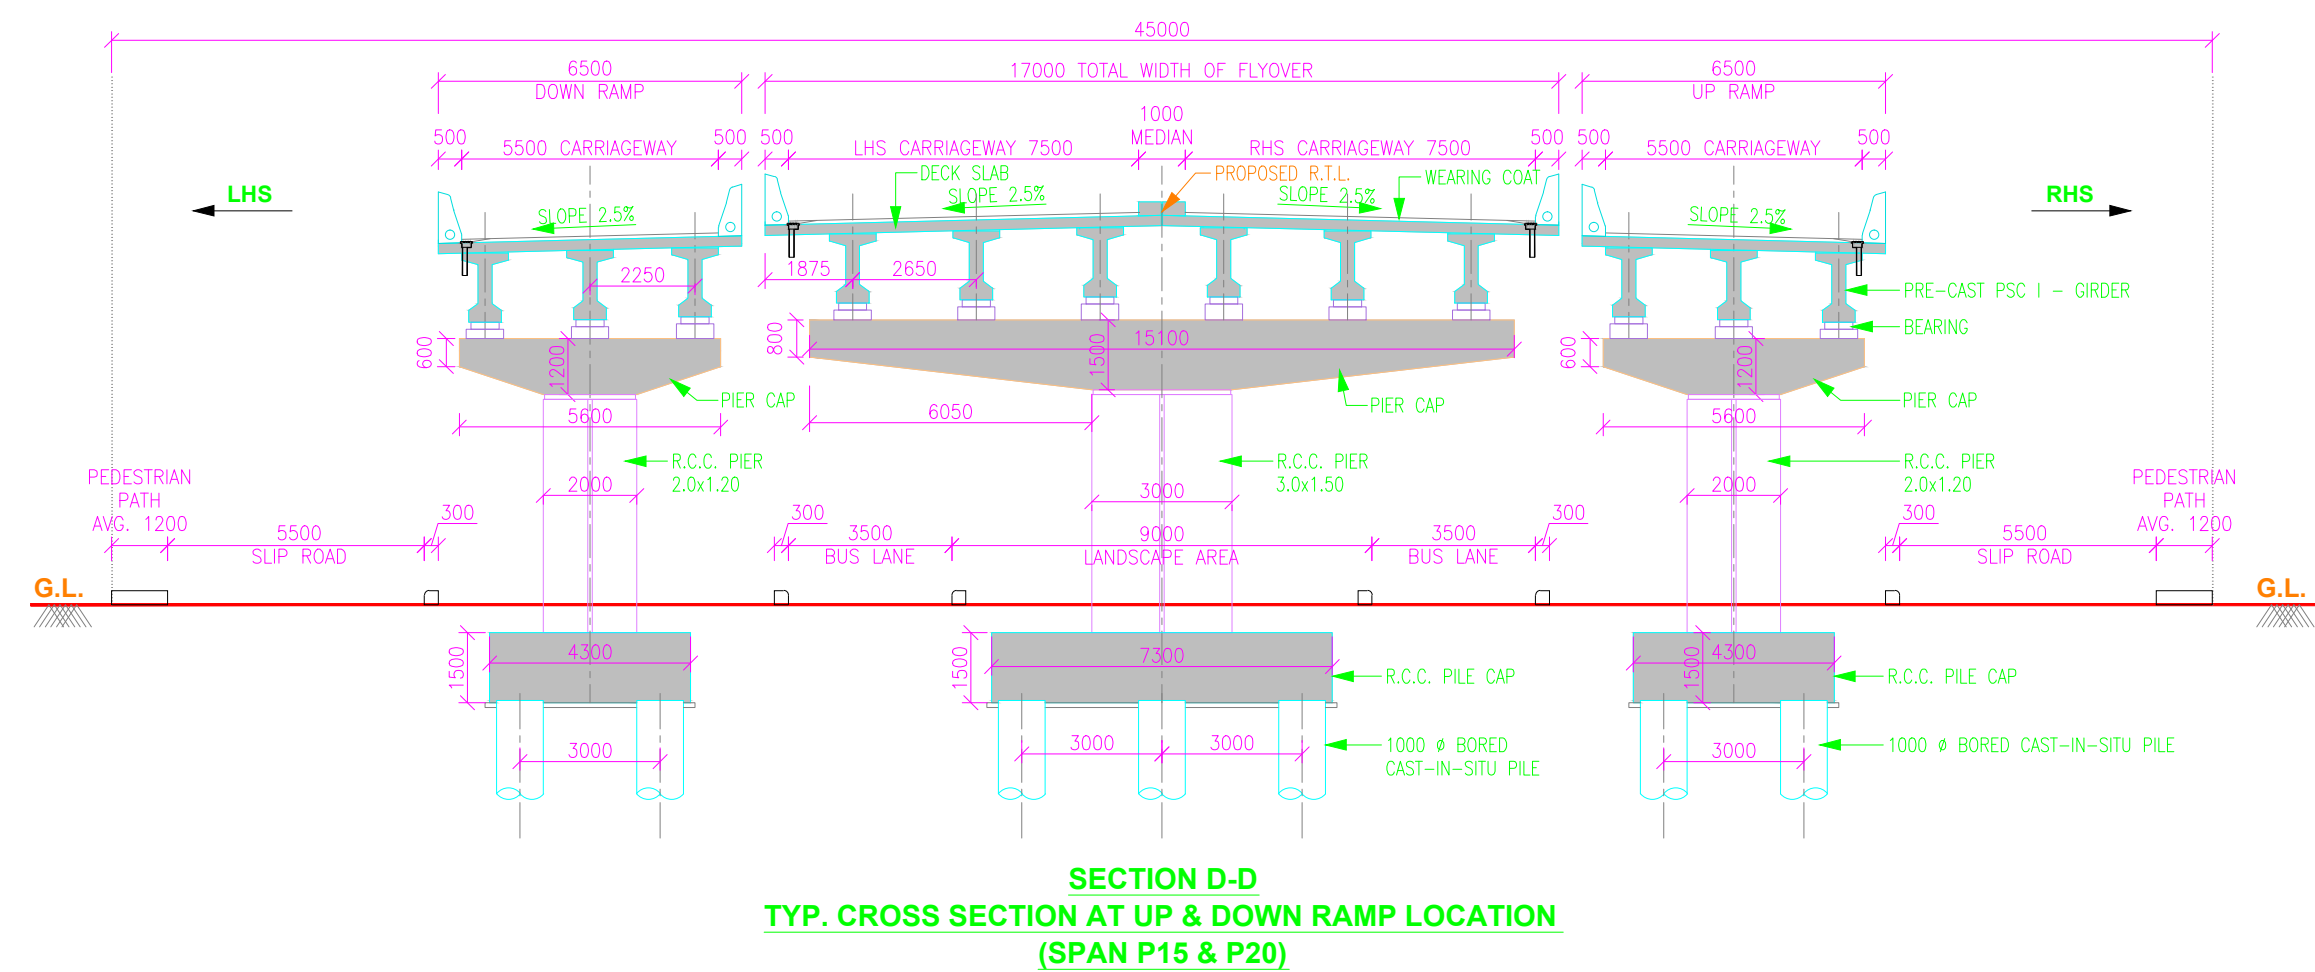
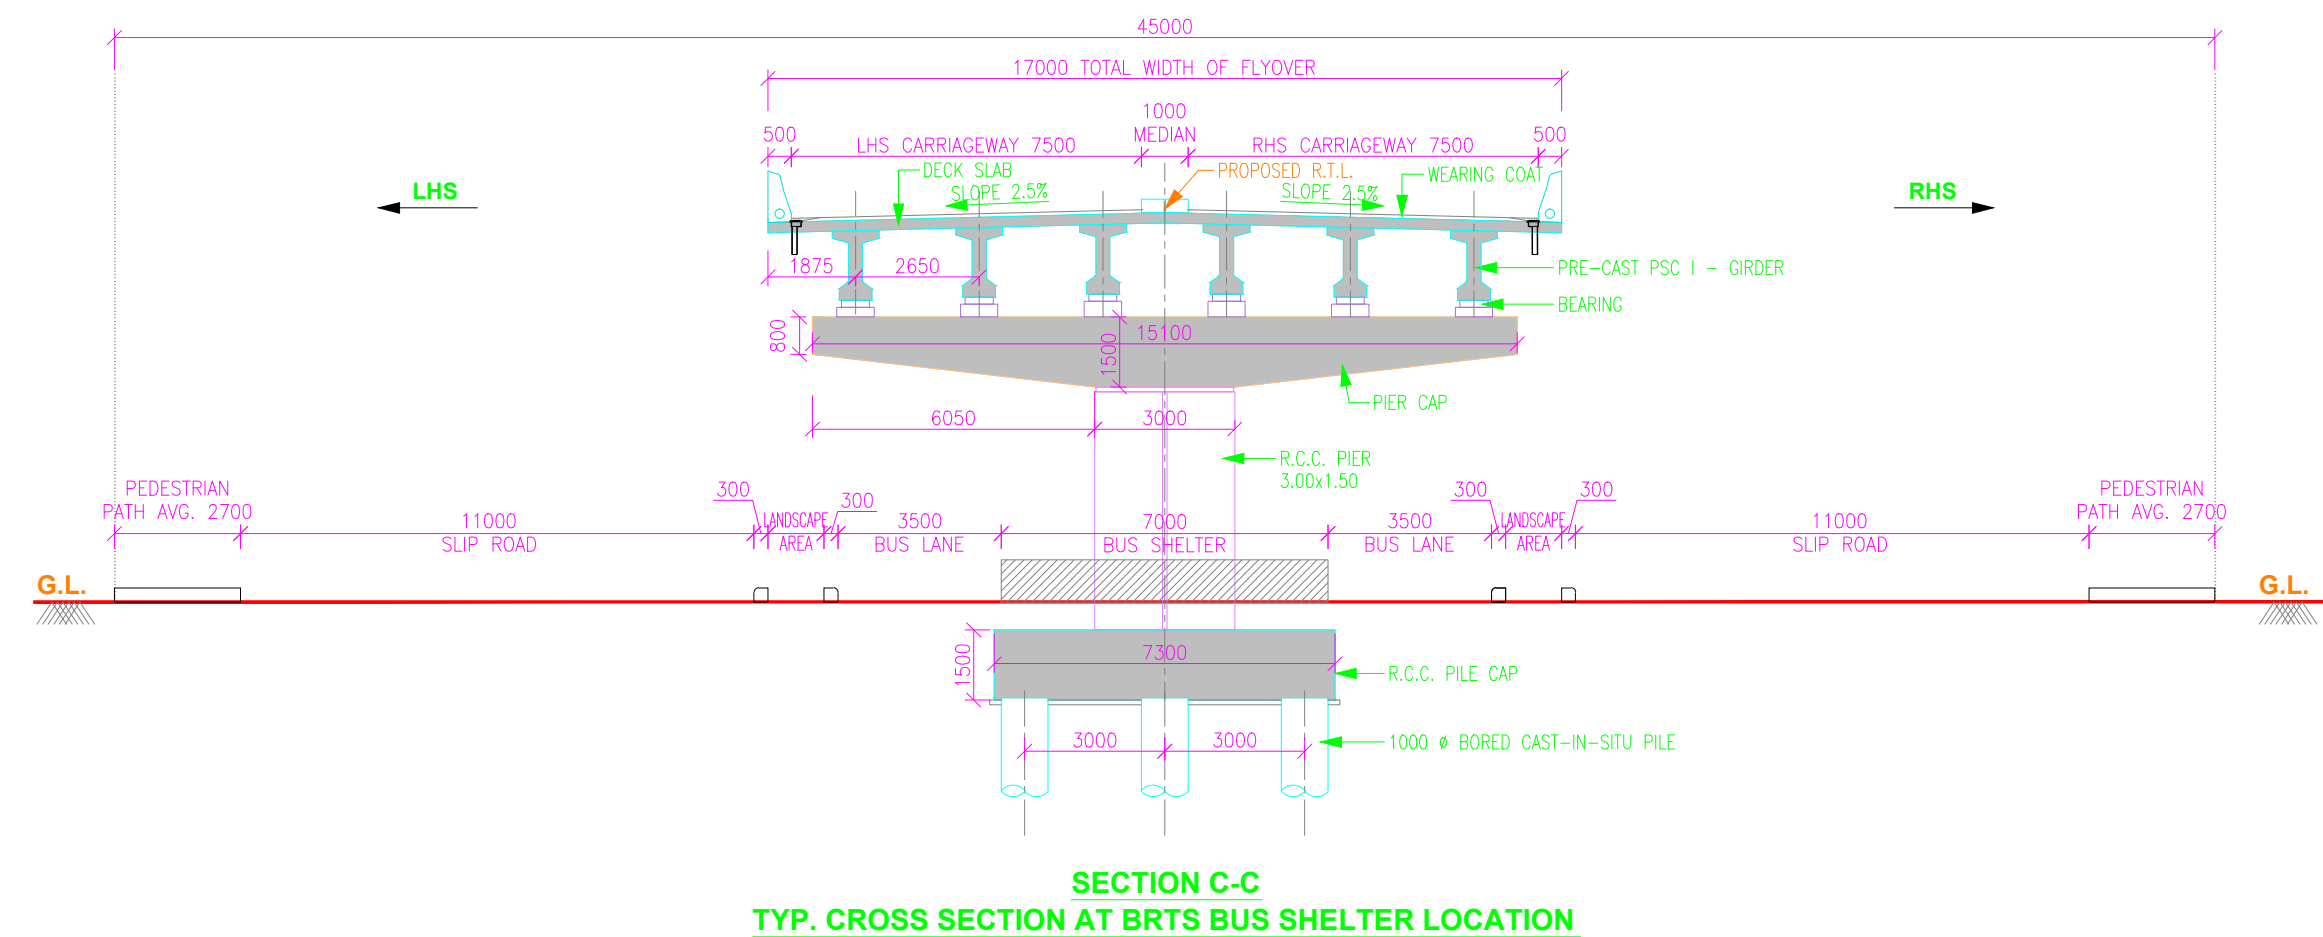
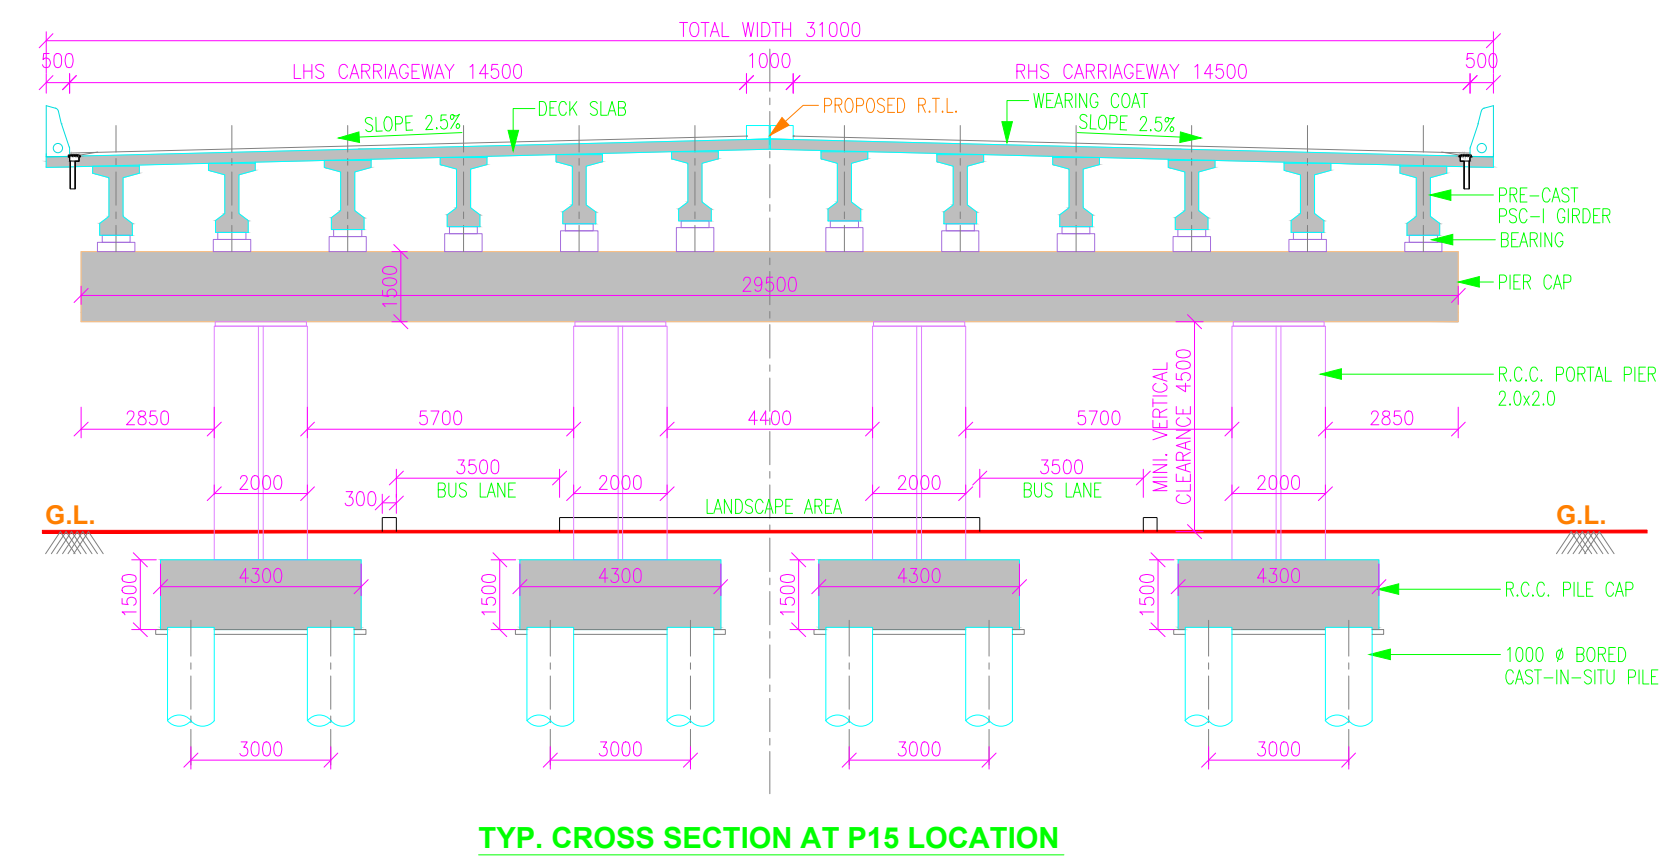
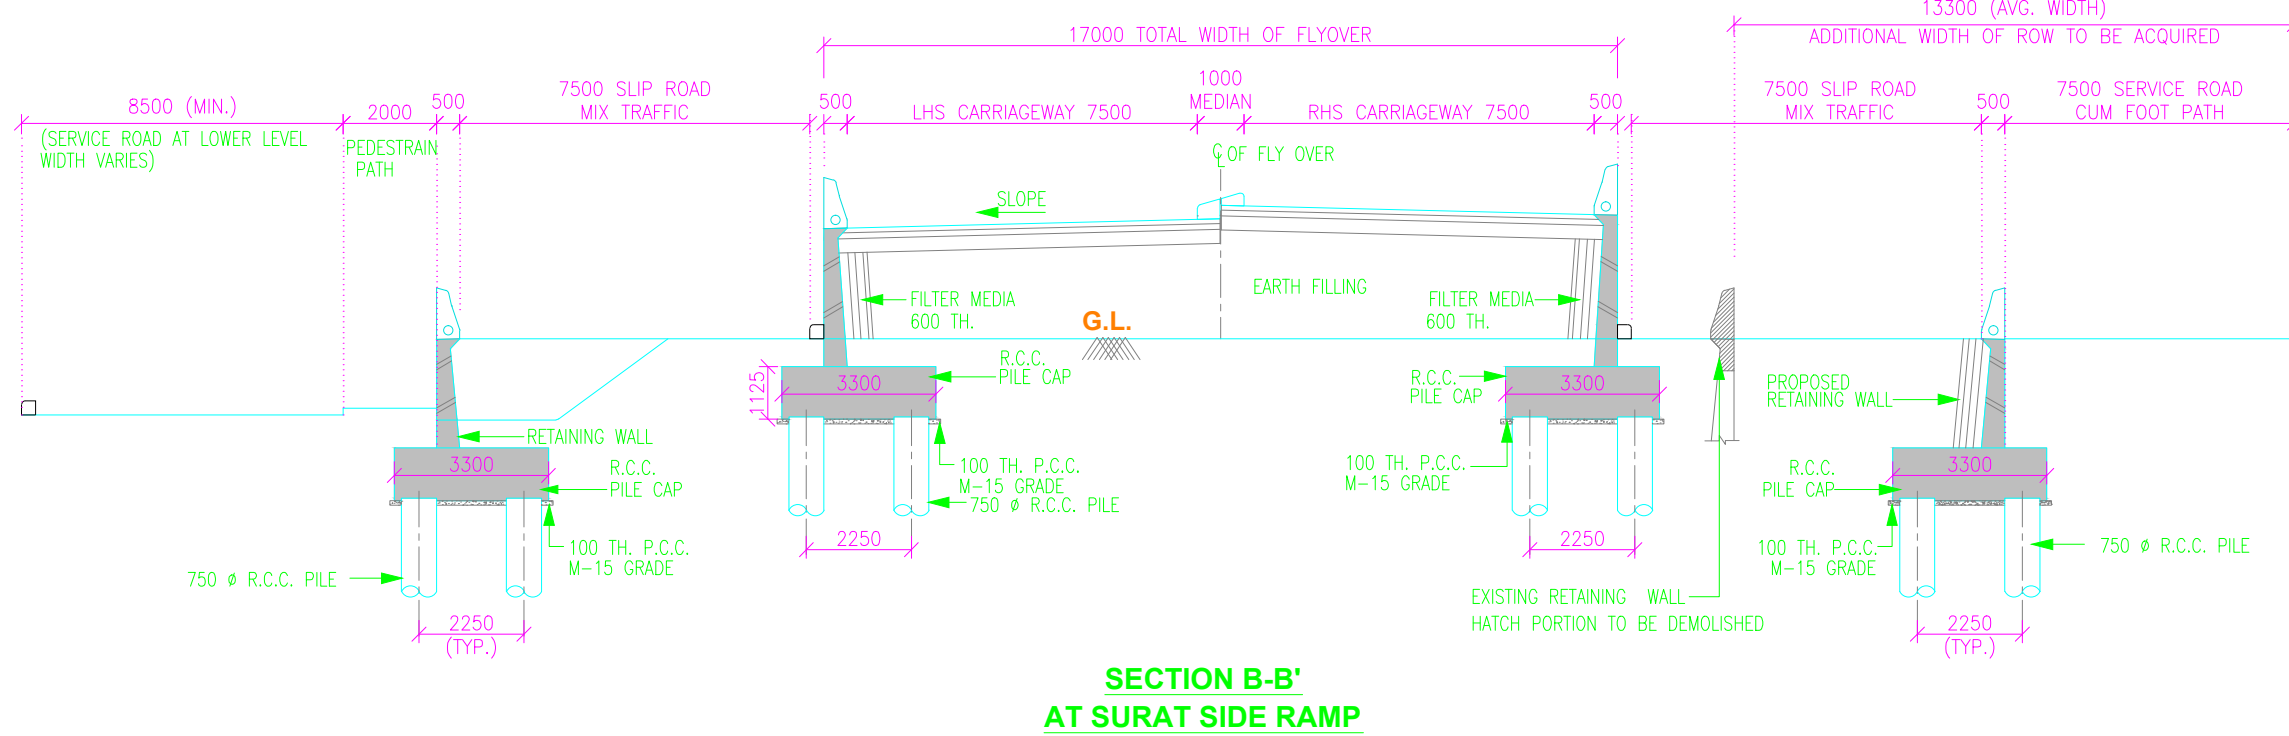
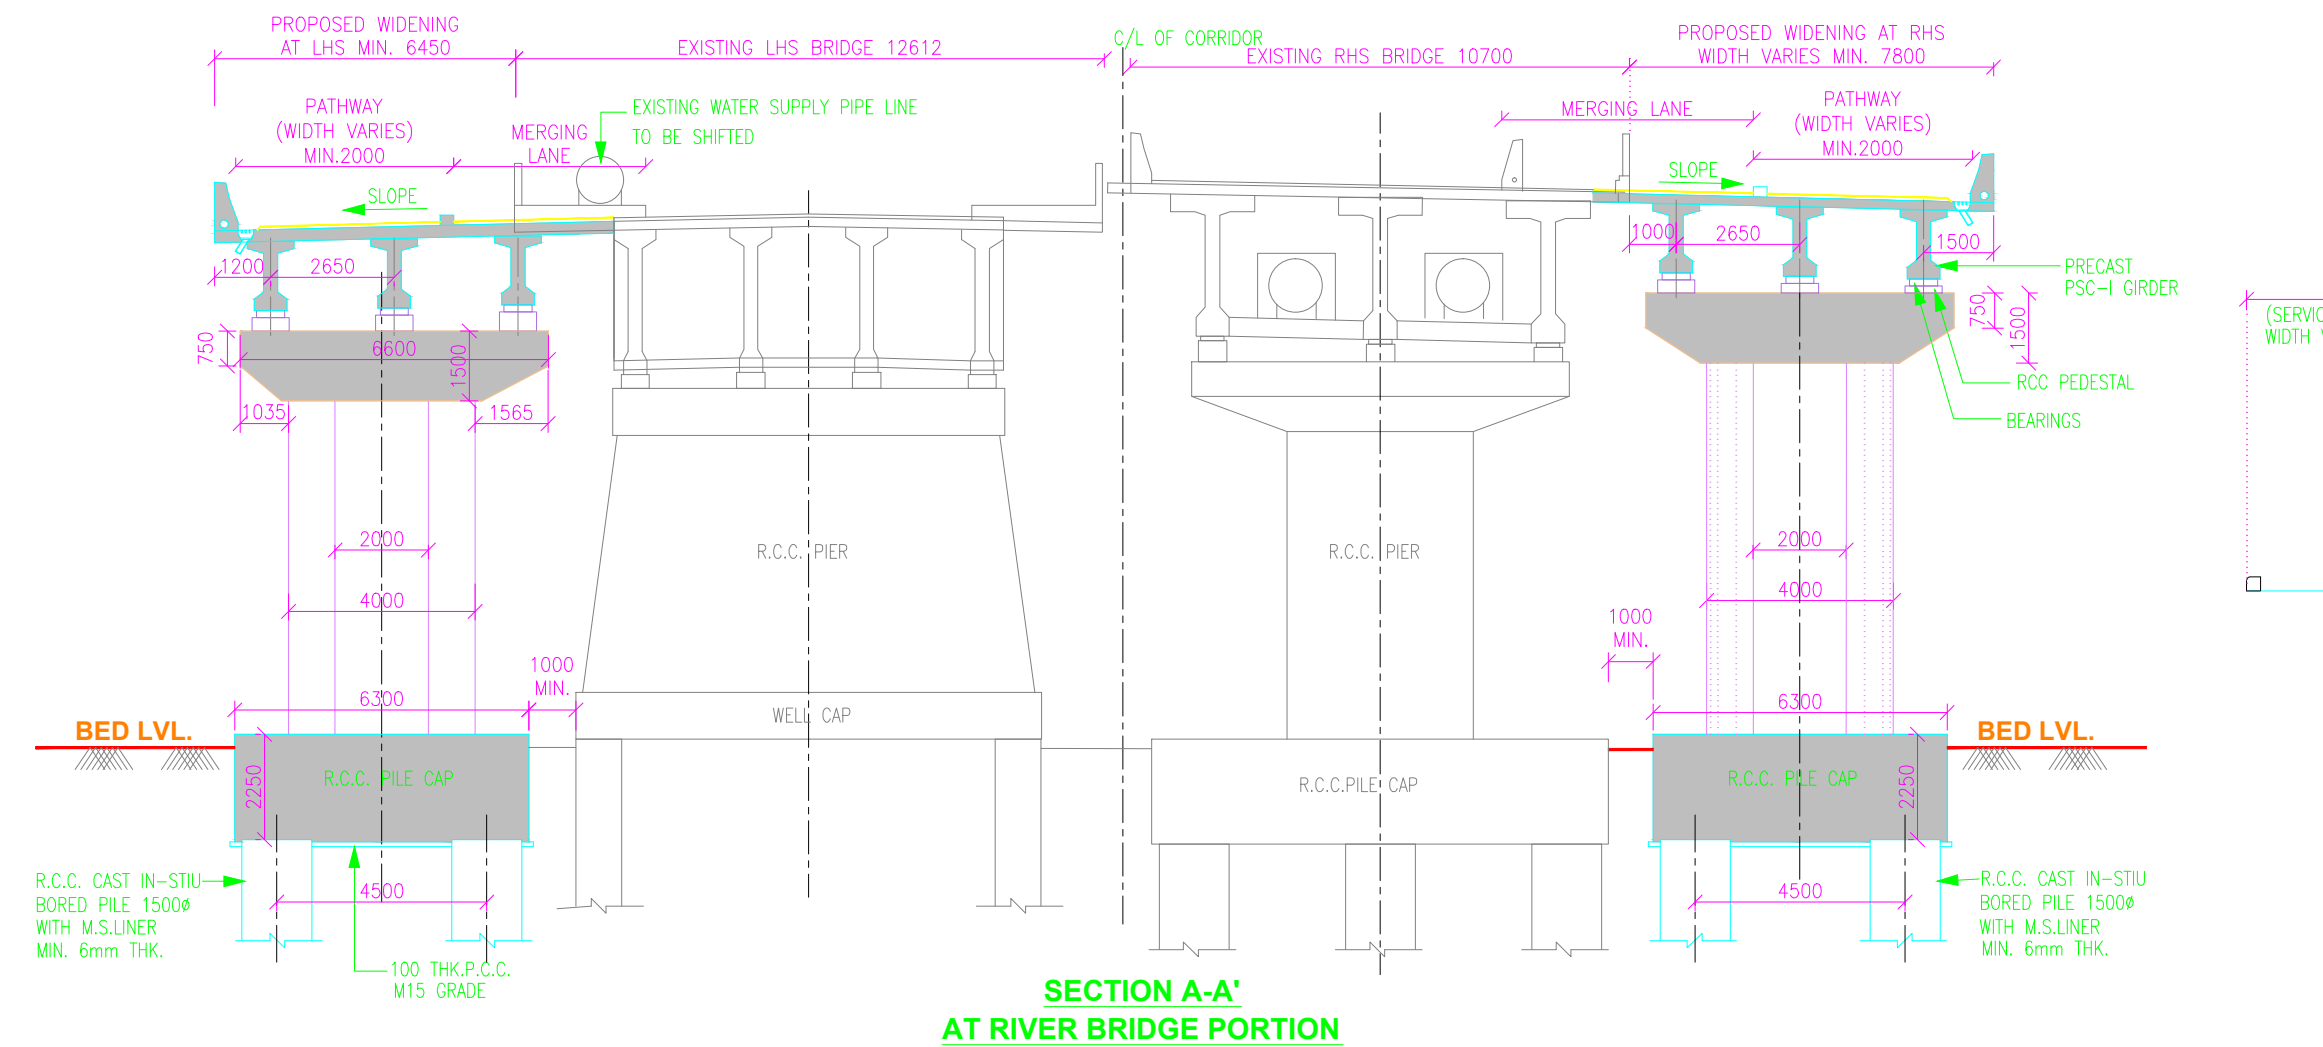
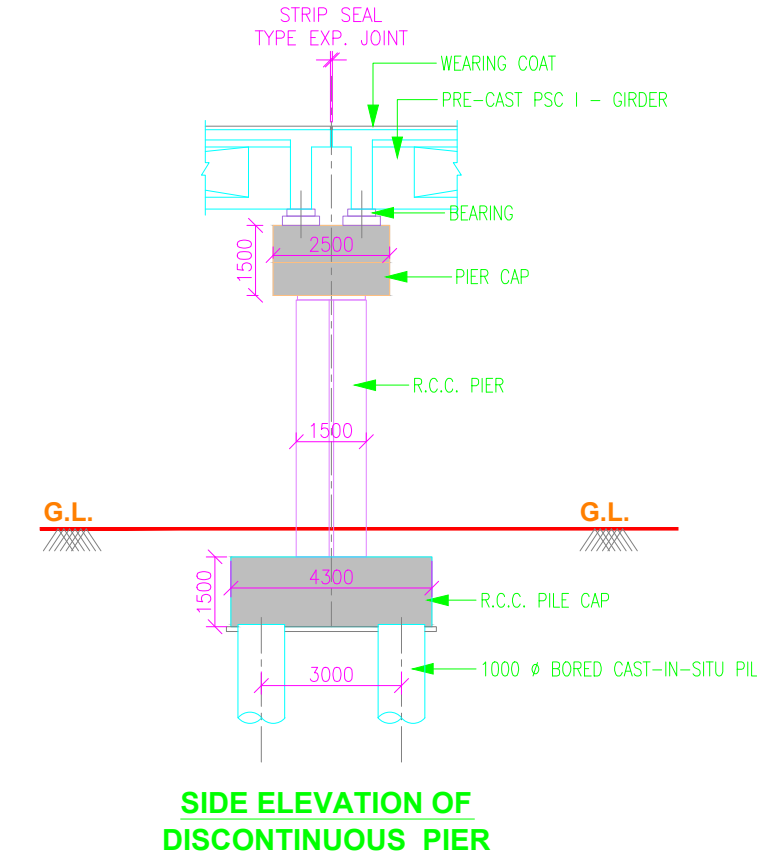
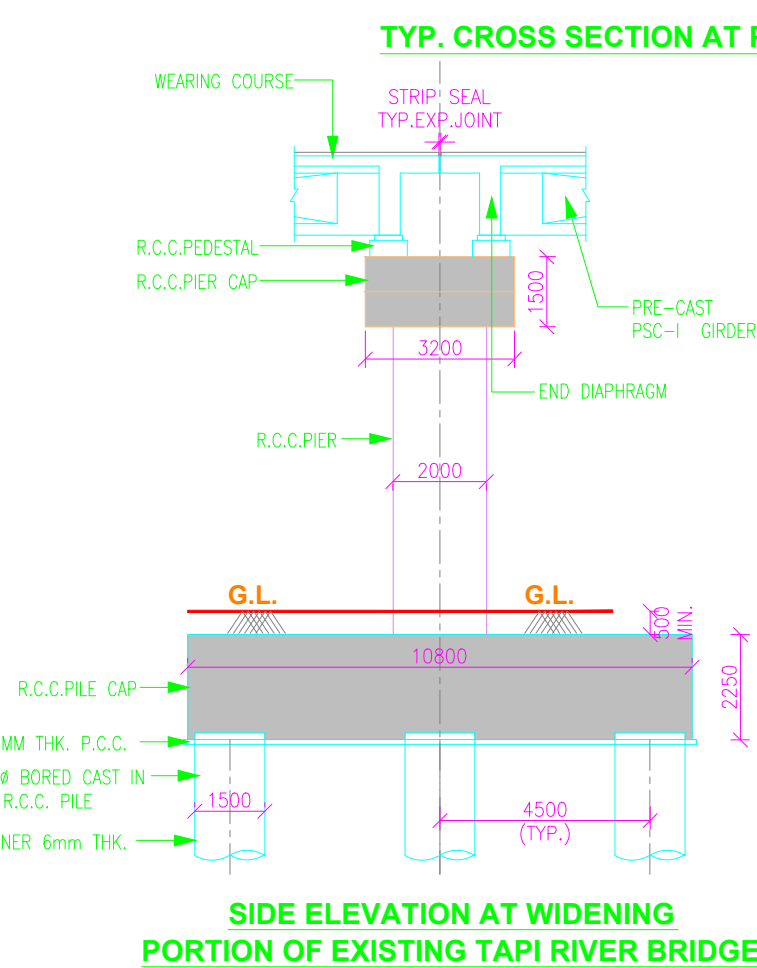
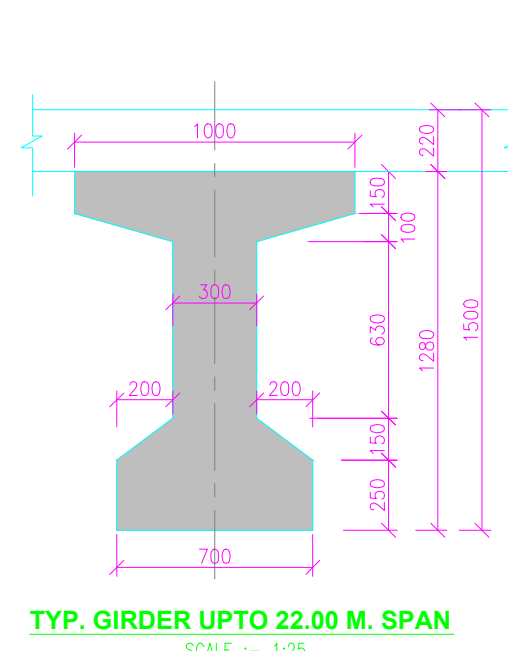
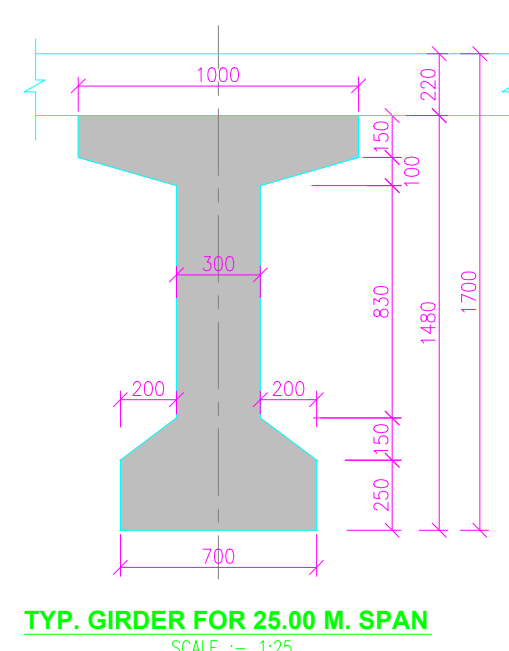
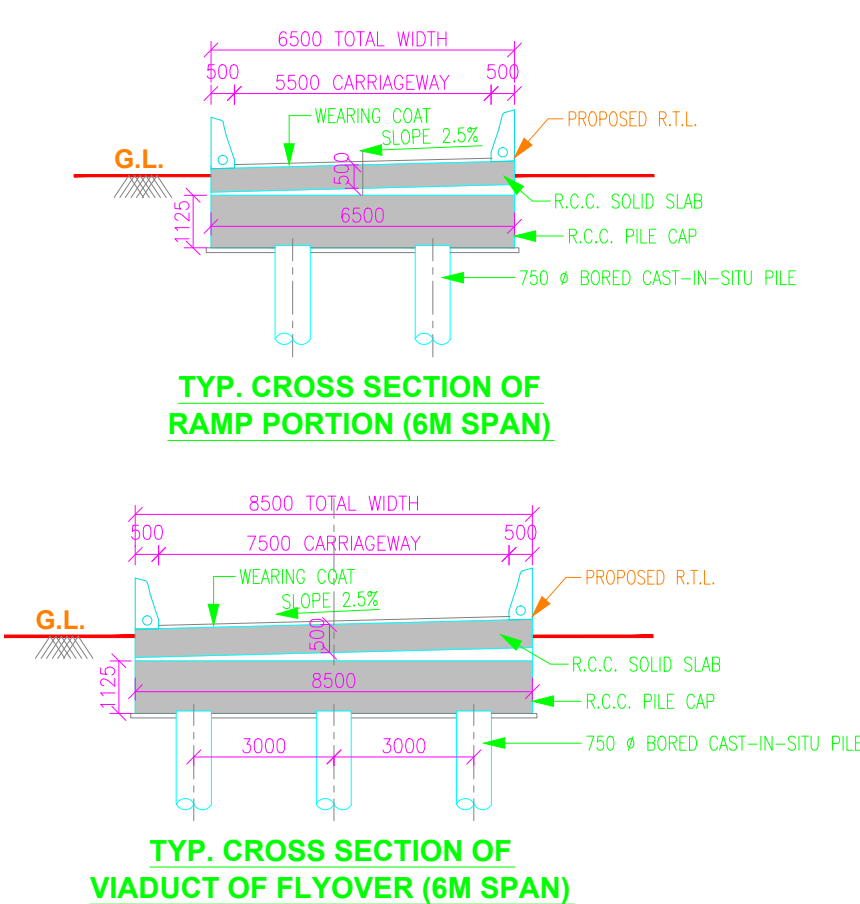


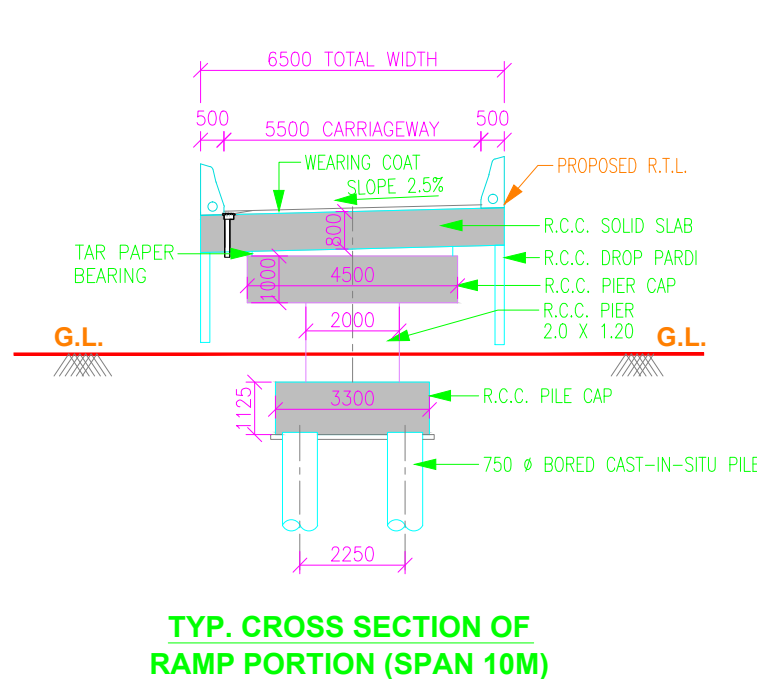

NOTES :
FOR OTHER DETAILS PLEASE REFER SHEET 01 OF 03 AND 02 OF 03.

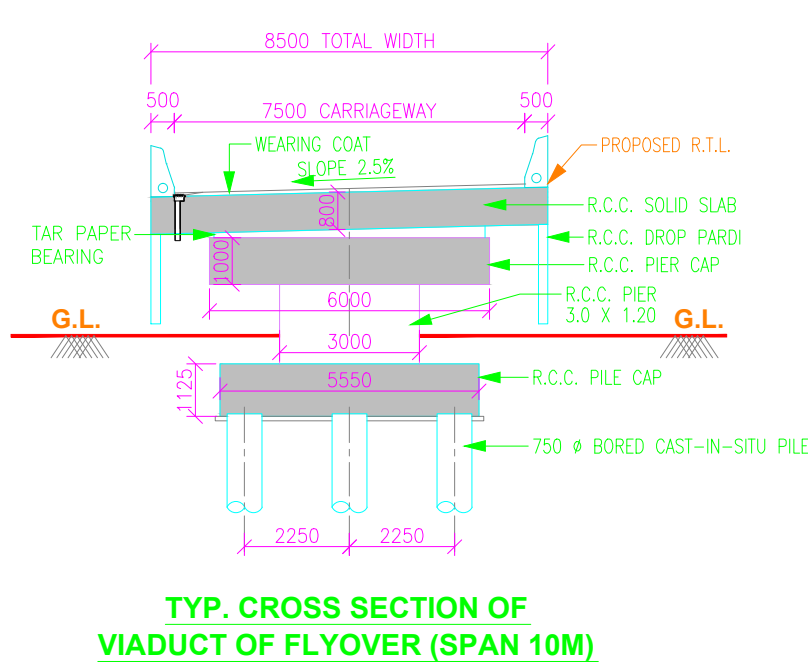


R1	04-11-15	REVISED AS PER COMMENTS FROM S.E.D.C. G'NAGAR		BNS		ANK	
NO	DATE	DESCRIPTION		REV. BY		CHK. BY	
THIS IS TO CERTIFY THAT							
1. EACH AND EVERY DESIGN CALCULATIONS OF THIS DRAWING AND CONCERN DRAWINGS ARE CHECKED AND VERIFIED BY ME.							
2. DESIGN AND DRAWINGS IS DEVELOPED IN CONFORMITY WITH SCOPE OF WORK NARRATED IN TENDER AND SATISFIED ALL REQUIREMENT OF LATEST COAL PROVISIONS.							
3. DESIGN AND DRAWINGS IS CHECKED AND APPROVED BY ME HERETH AND CORRECT, SOUND AND ADEQUATE TO ADOPT FOR THE EXECUTION.							
CONSULTANT				PROOF CONSULTANT			
MULTI MEDIA CONSULTANTS PVT. LTD.				L. J. PURANI & ASSOCIATES			
PROJECT							
CONSTRUCTION OF FLY OVER ON AMROLI JUNCTION AND MANSARAVAR JUNCTION IN SURAT.							
CLIENT							
SURAT MUNICIPAL CORPORATION SURAT.							
CONSULTANT							
 multi media consultants pvt. ltd. "Multi House", Lane Next to C.N. Vidhyalaya, Bh. Reliance Petrol Pump, Ambawadi, AMNAVAD - 380 006.							
CONTRACTOR							
AJAY ENGI - INFRASTRUCTURE PVT. LTD.							
TITLE							
GENERAL ARRANGEMENT DRAWING							
DRAWN BY : DHARMESH		DESIGNED BY : D. K. PARIKH		CHECKED BY : A. N. P.			
SIGN :		SIGN :		SIGN :			
DRG. NO. : AMROLI - FOB - 01						SHEET : 3 OF 3	
SCALE : 1:150		DATE : SEP - 2015		PROJ. NO. : 15 - 564		REVISION: R1	

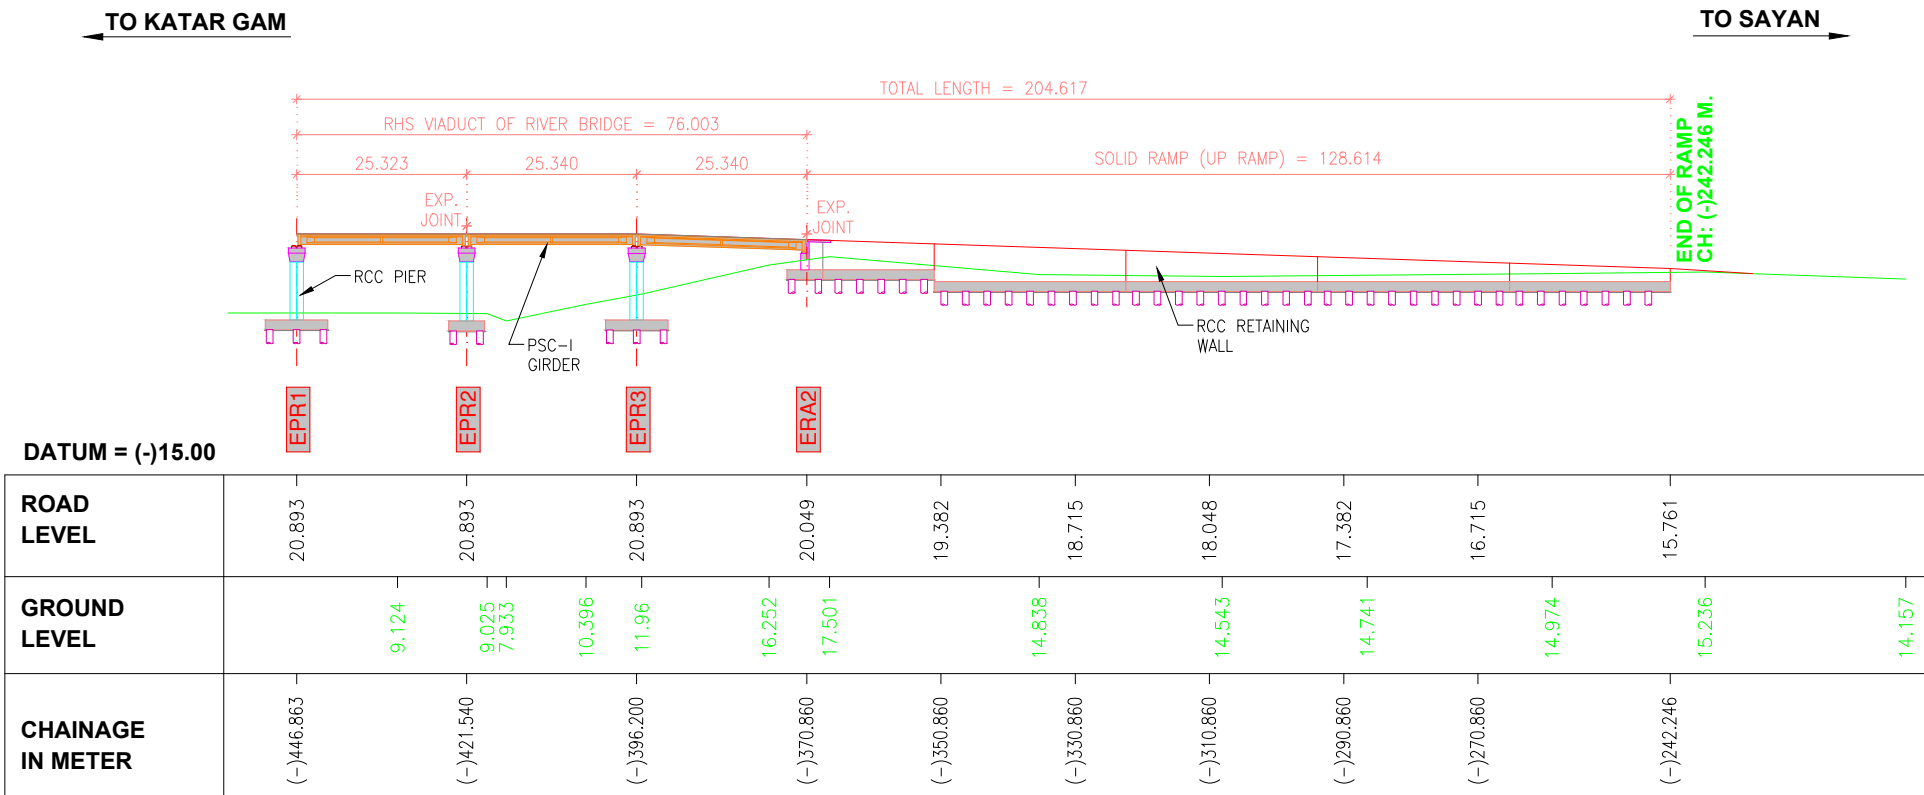


**L - SECTION FOR WIDENING PORTION OF EXIST. RIVER BRIDGE AT
RHS & SLIP ROAD UP TO AMROLI CIRCLE**

HORIZ.=1:1000 & VERTI.=1:1000

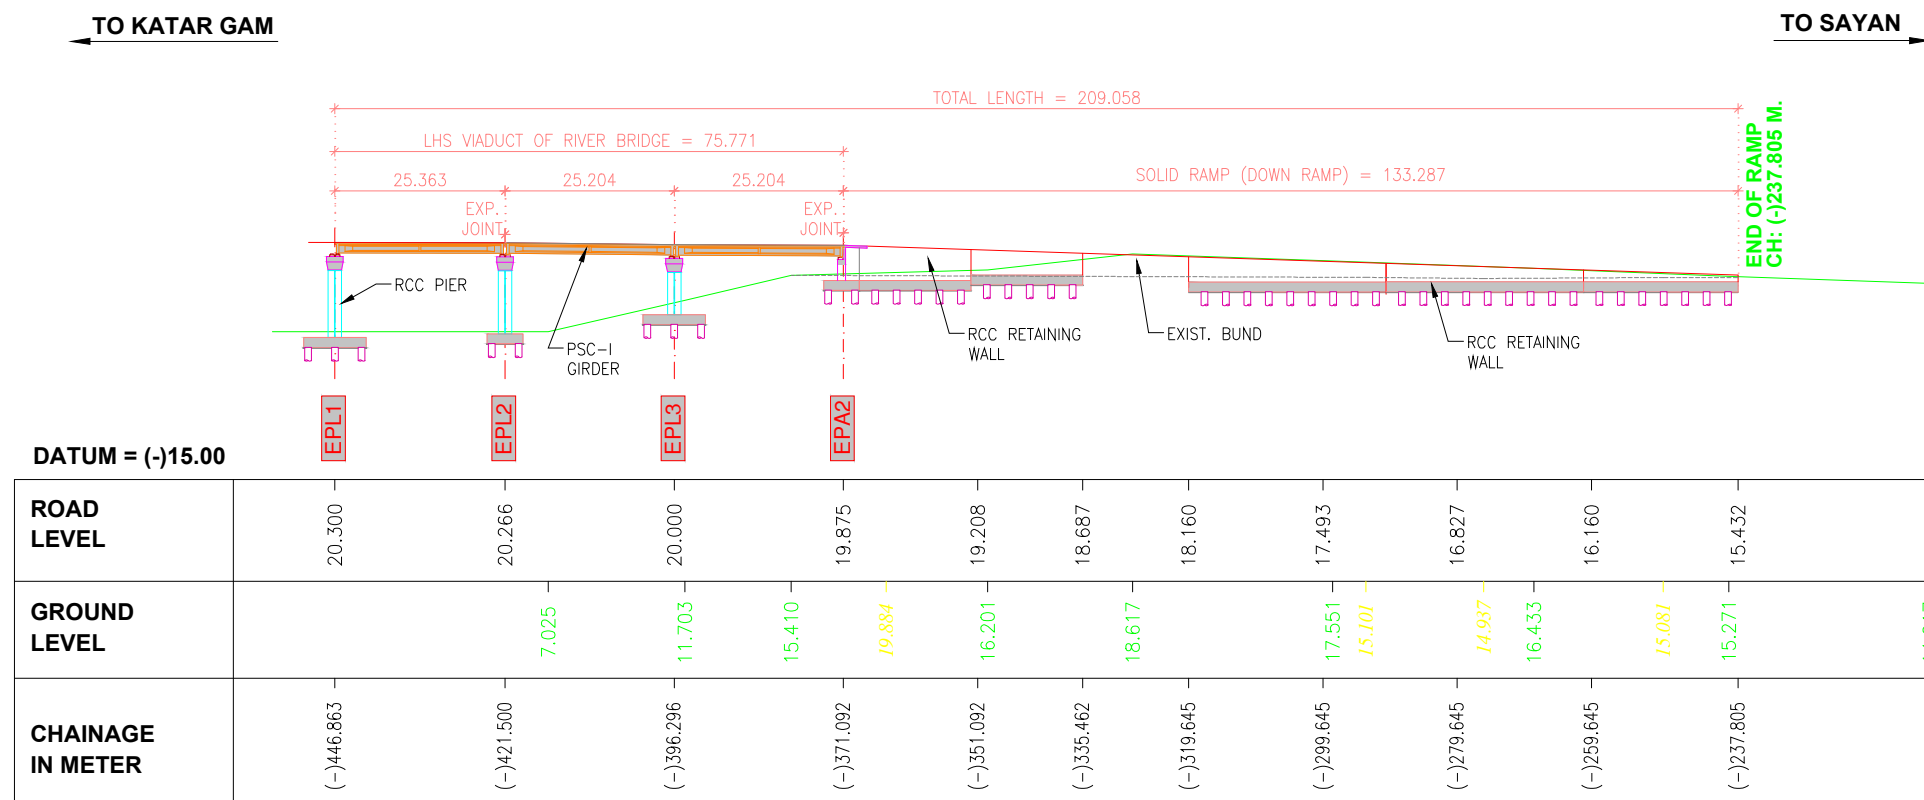


**L - SECTION FOR WIDENING PORTION OF EXIST. RIVER BRIDGE AT
LHS & SLIP ROAD UP TO AMROLI CIRCLE**

HORIZ.=1:1000 & VERTI.=1:1000

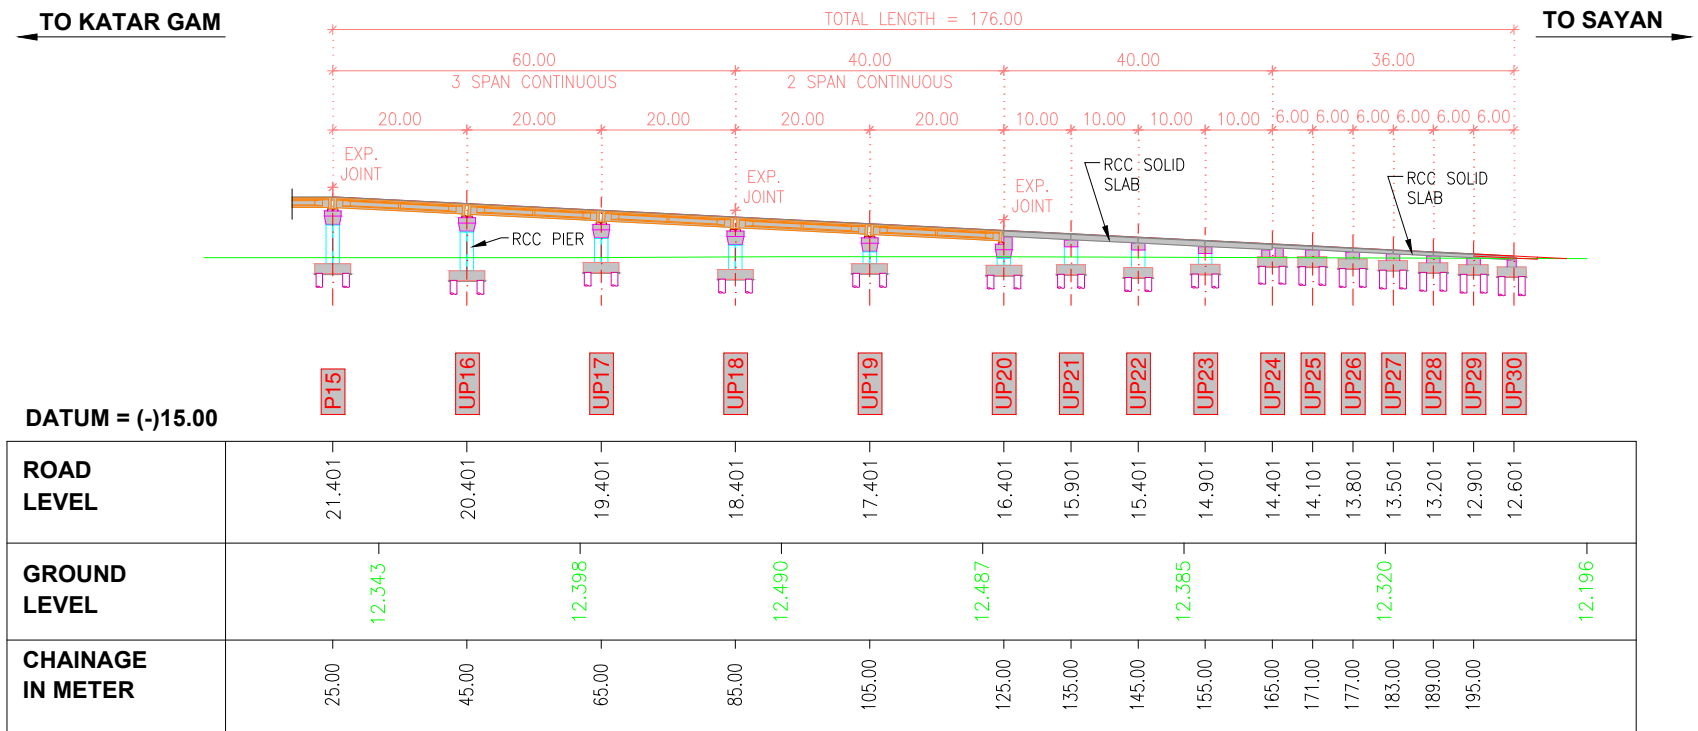

LONGITUDINAL SECTION OF UP RAMP (RHS SIDE)

HORIZ.=1:1000 & VERTI.=1:1000

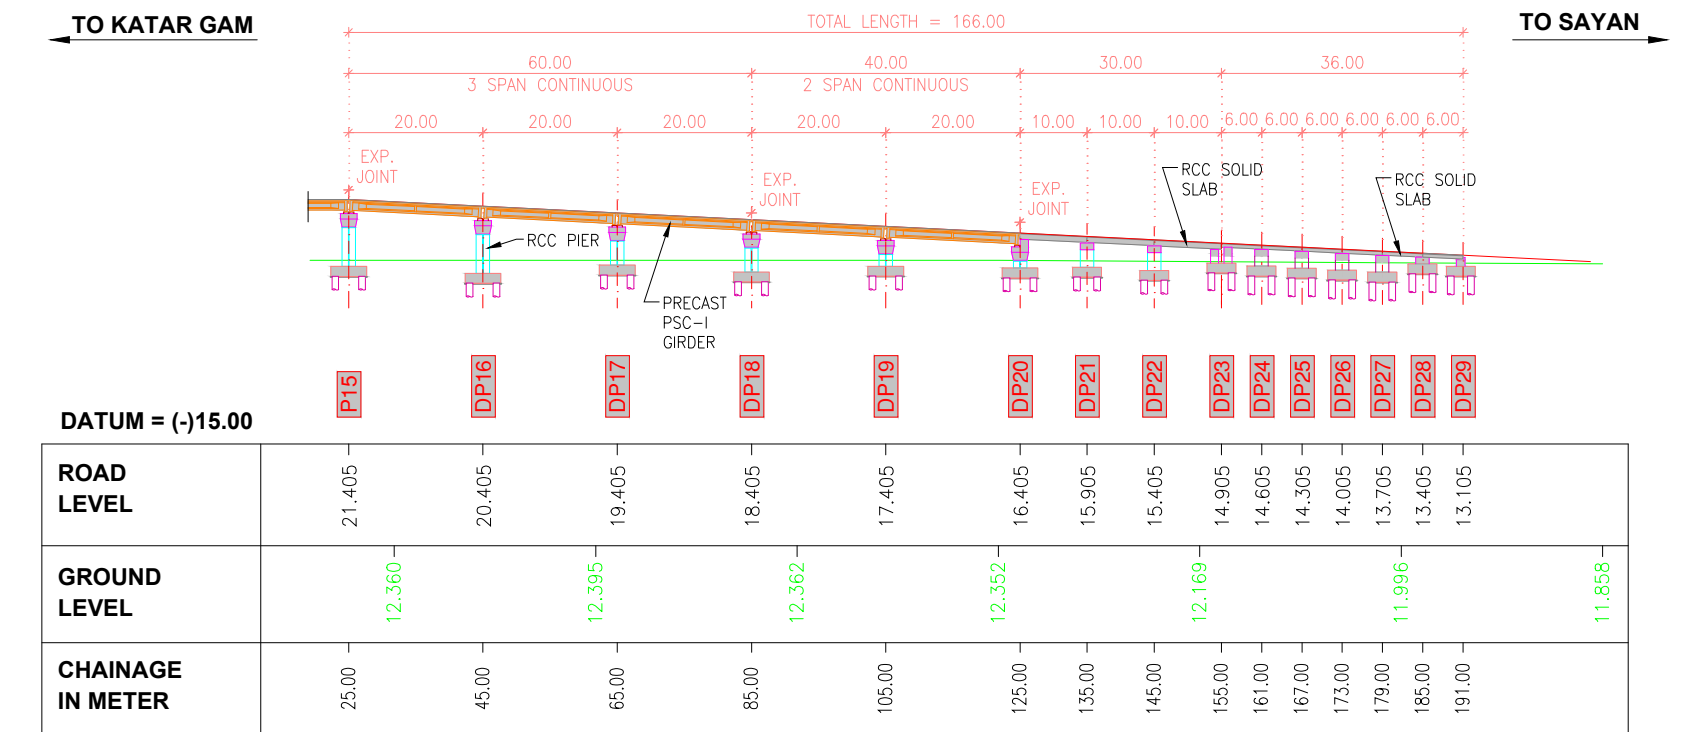

LONGITUDINAL SECTION OF DOWN RAMP (LHS SIDE)

HORIZ.=1:1000 & VERTI.=1:1000

NOTES :

FOR OTHER DETAILS PLEASE REFER SHEET 01 OF 03 AND 03 OF 03.

NO	DATE	DESCRIPTION	REV. BY	CHK. BY
PROJECT				
CONSTRUCTION OF FLY OVER ON AMROLI JUNCTION AND MANSAROVAR JUNCTION IN SURAT.				
CLIENT				
SURAT MUNICIPAL CORPORATION SURAT.				
CONSULTANT				
 " Multi House ", Lane Next to C.N. Vidhyalaya, Bh. Reliance Petrol Pump, Ambawadi, AMDAVAD - 380 006.				
CONTRACTOR				
AJAY ENGINEERS PVT. LTD.				
TITLE				
GENERAL ARRANGEMENT DRAWING				
DRAWN BY : DHARMESH		DESIGNED BY : D. K. PARIKH		CHECKED BY : A. N. P.
SIGN :		SIGN :		SIGN :
DRG. NO. : AMROLI - FOB - 01				SHEET : 2 OF 3
SCALE : 1:1000	DATE : SEP. - 2015	PROJ. NO. : 00 - 000		REVISION : R0