


Widened Chauta Bridge

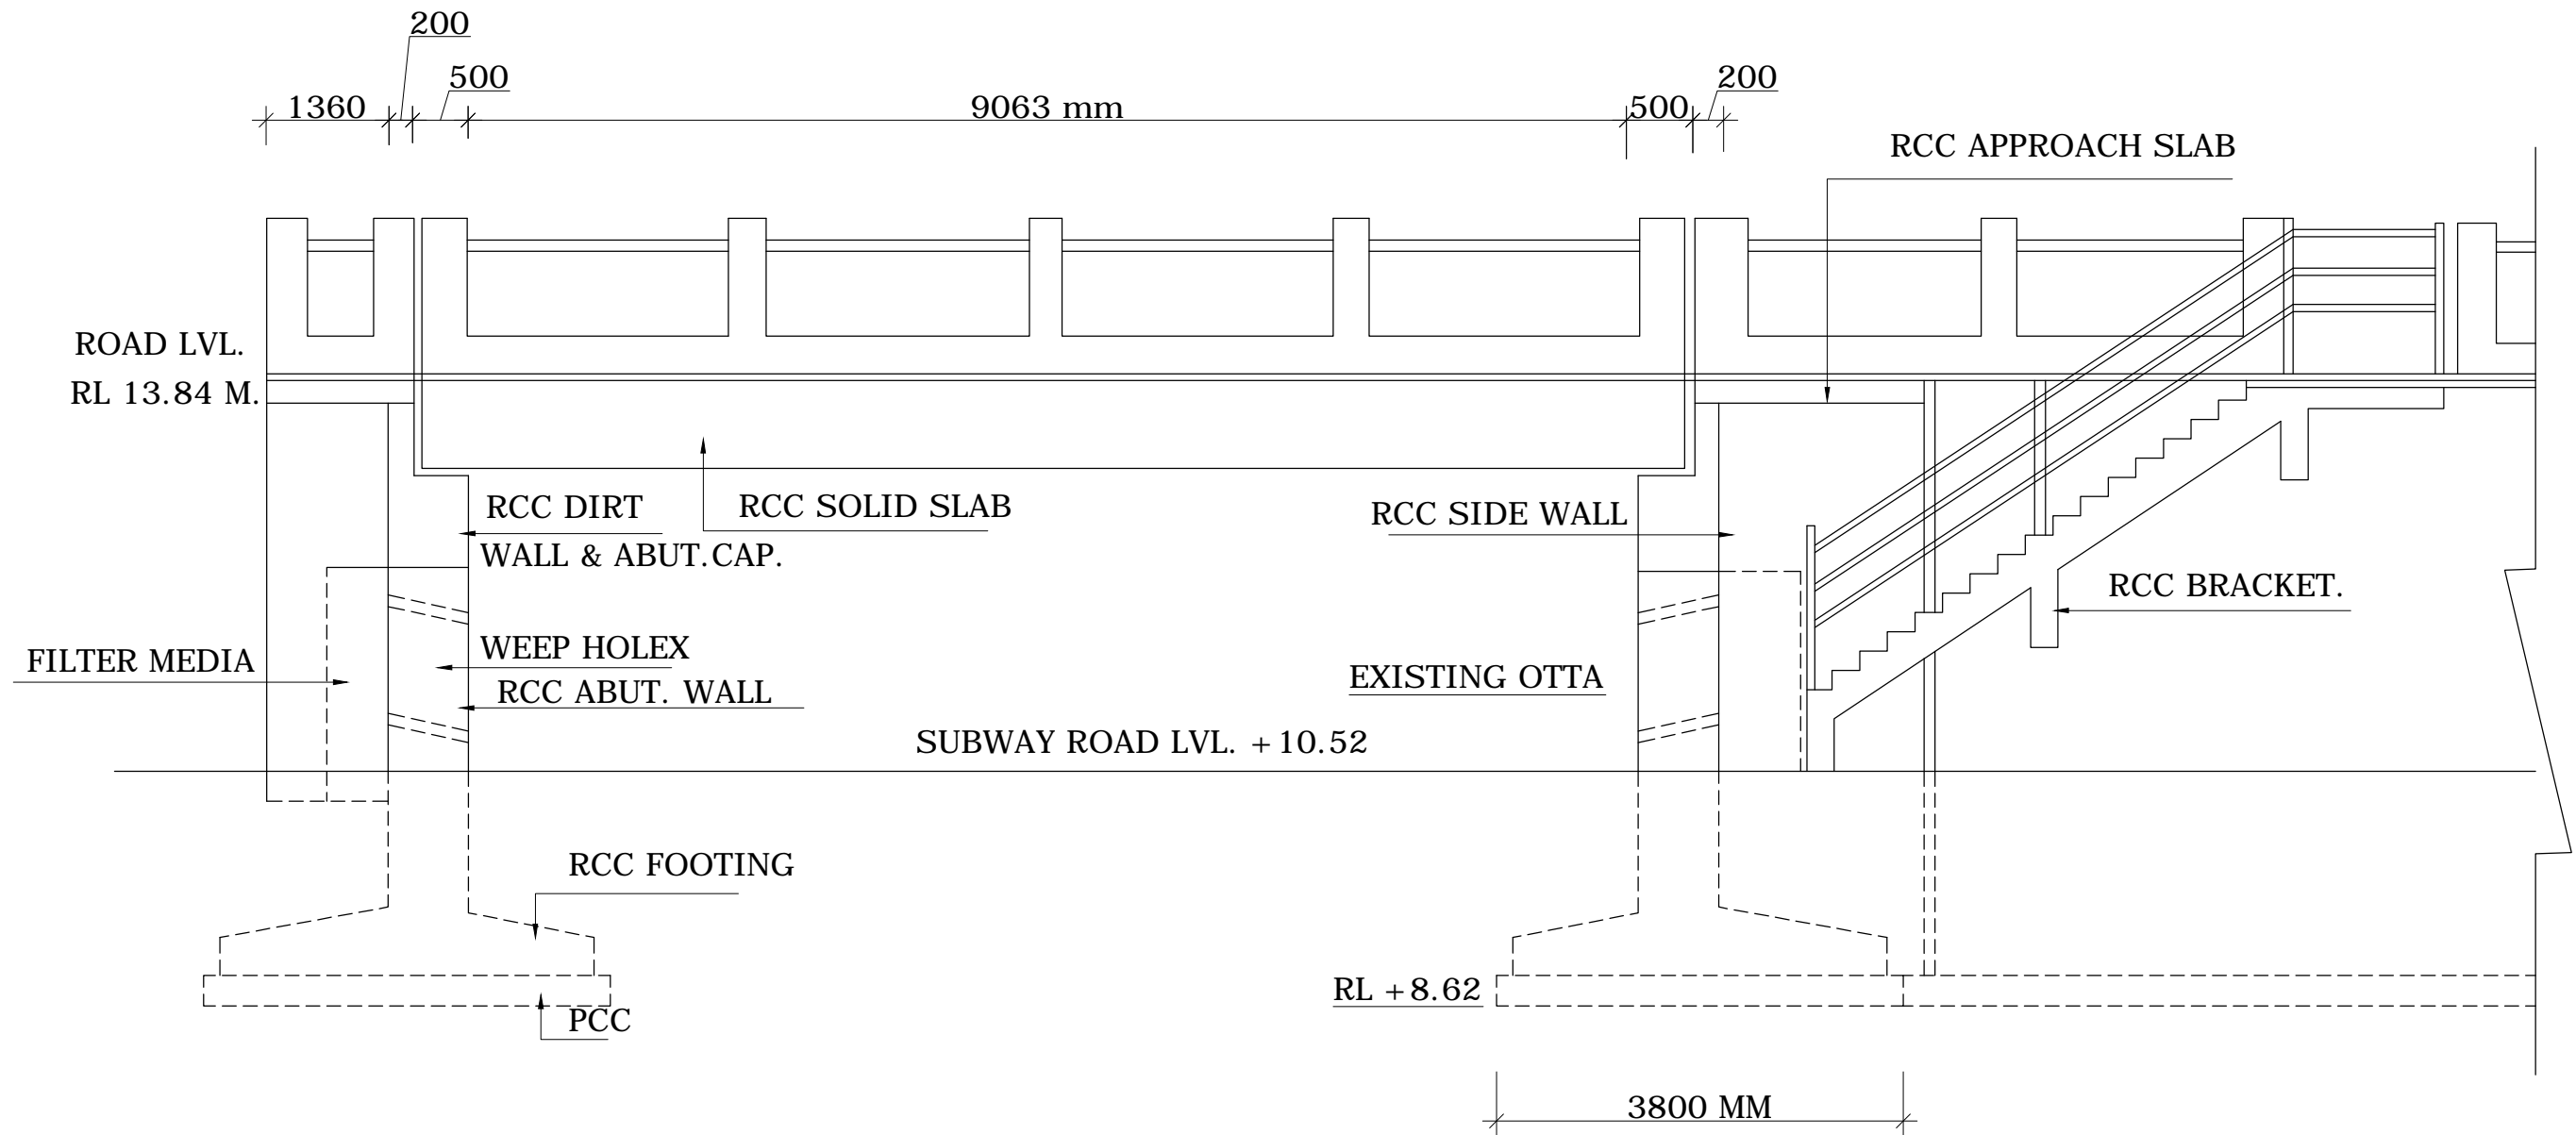

SECTIONAL ELEVATION