



# Shreenathji Fly-Over Bridge

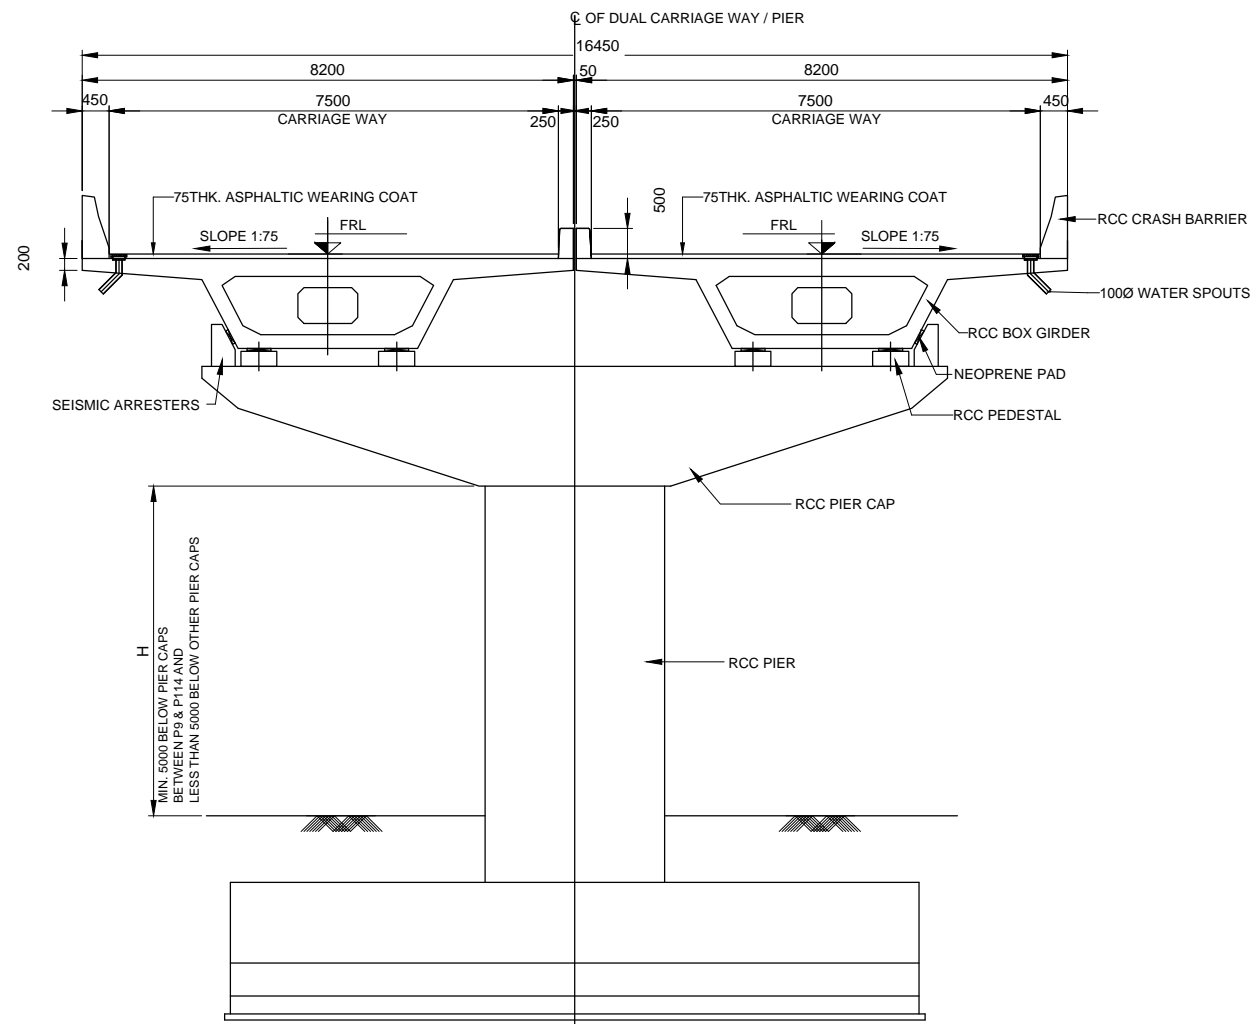

## CROSS SECTION (TYP)

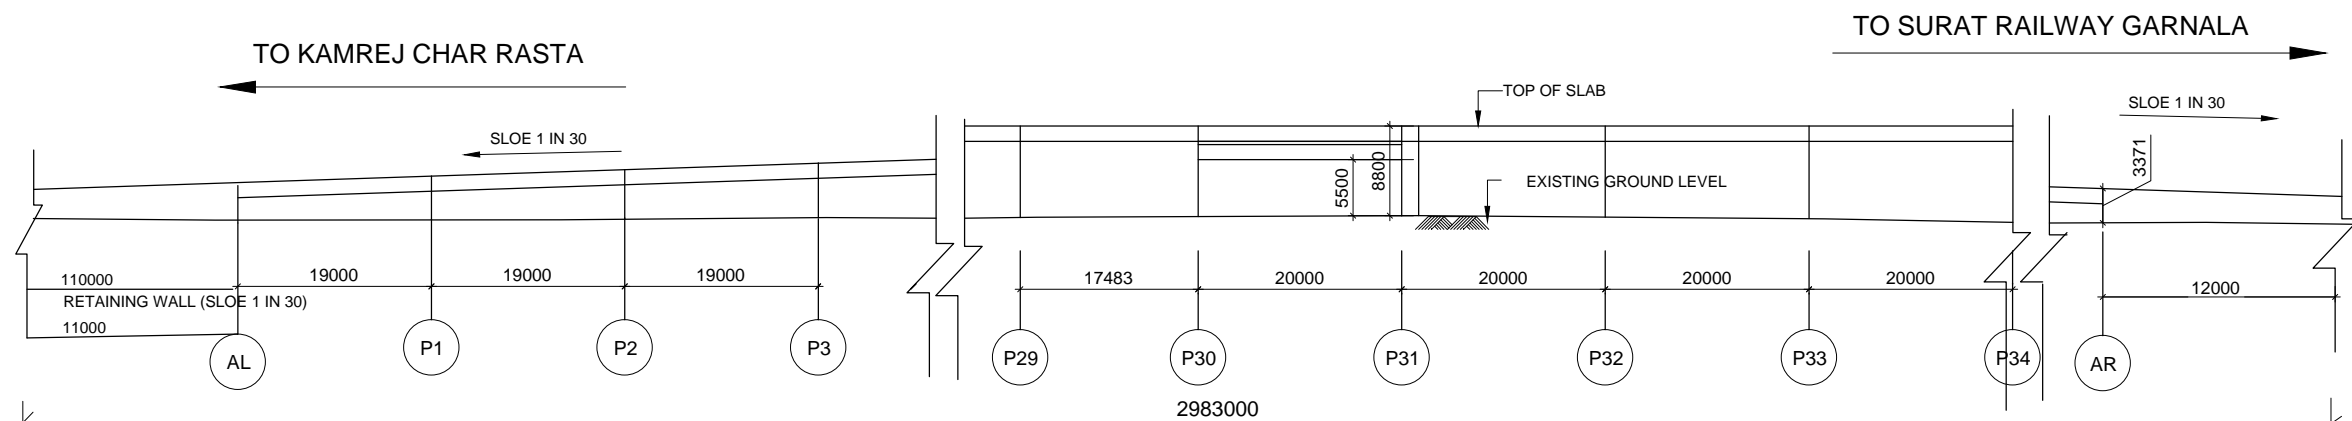

## SECTIONAL ELEVATION