


TYPICAL CROSS SECTION

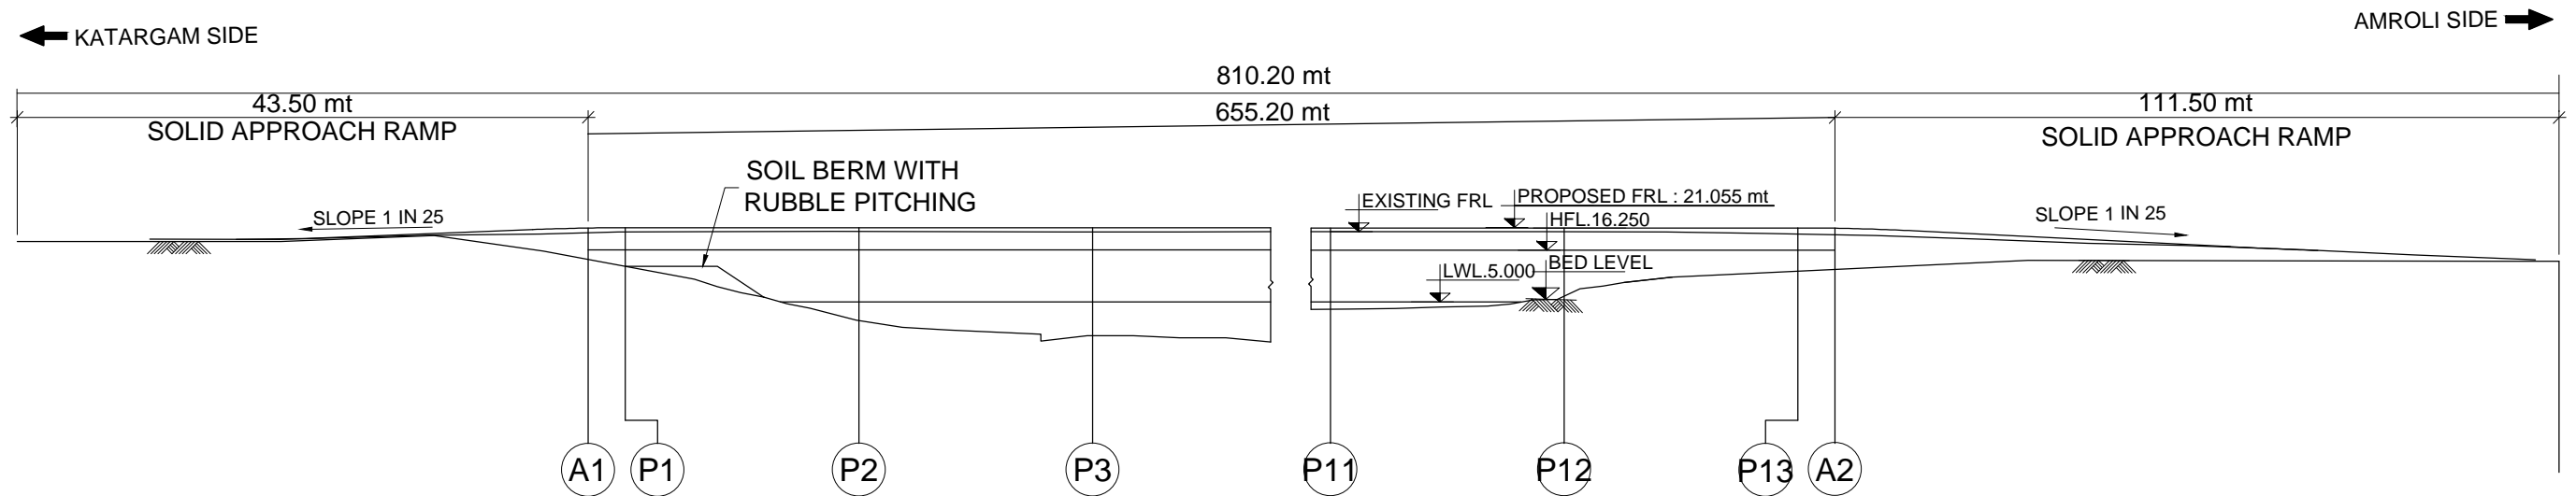

SECTIONAL ELEVATION