




" Shri Guru Teg Bahadursinh" Road Over Bridge in lieu of Level Crossing No.146 near Sumul Dairy

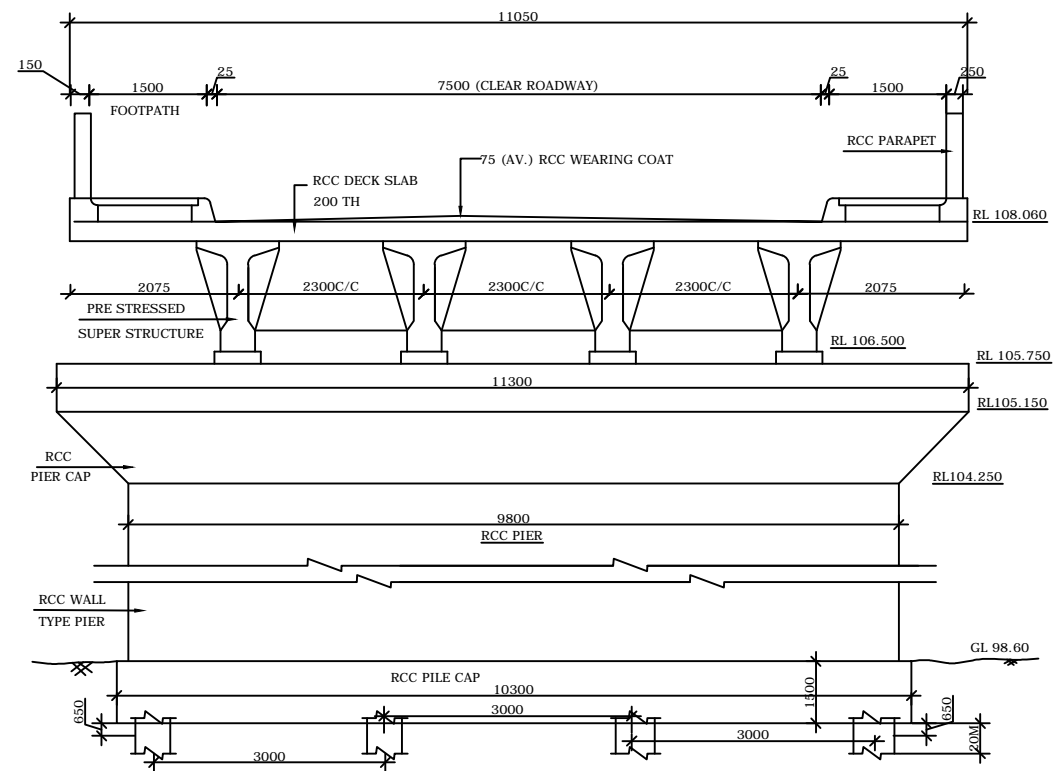


CROSS SECTION

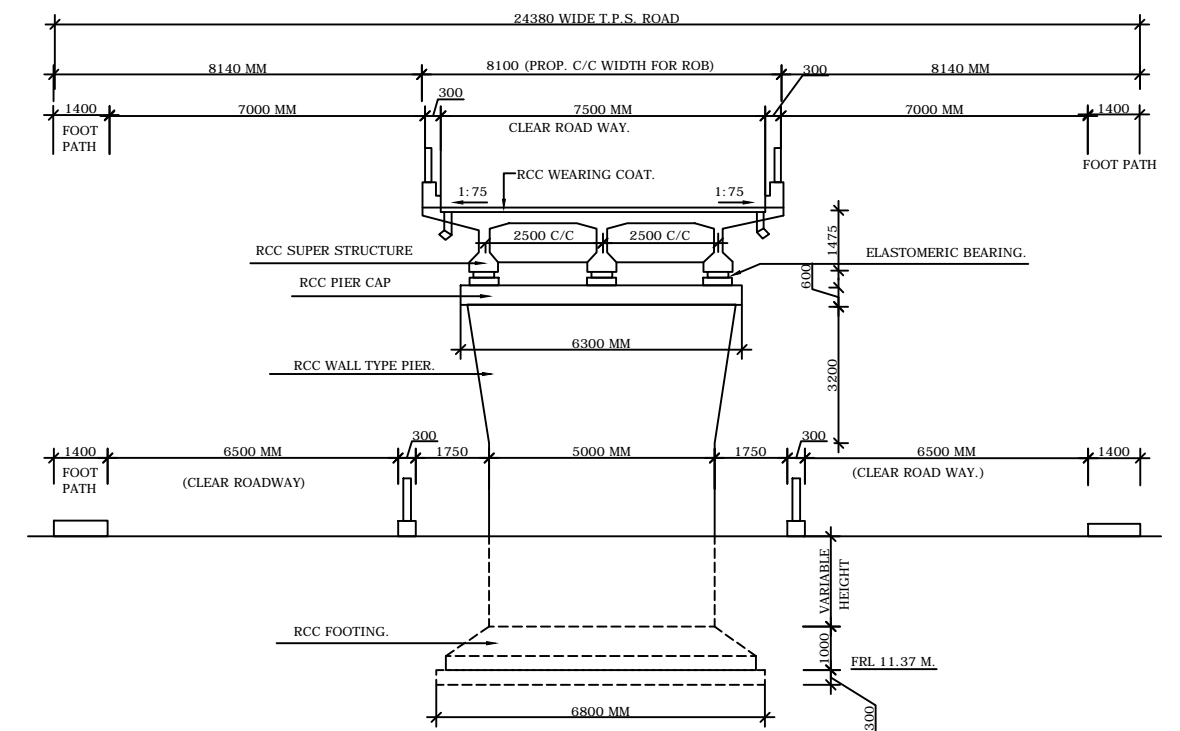

CROSS SECTION

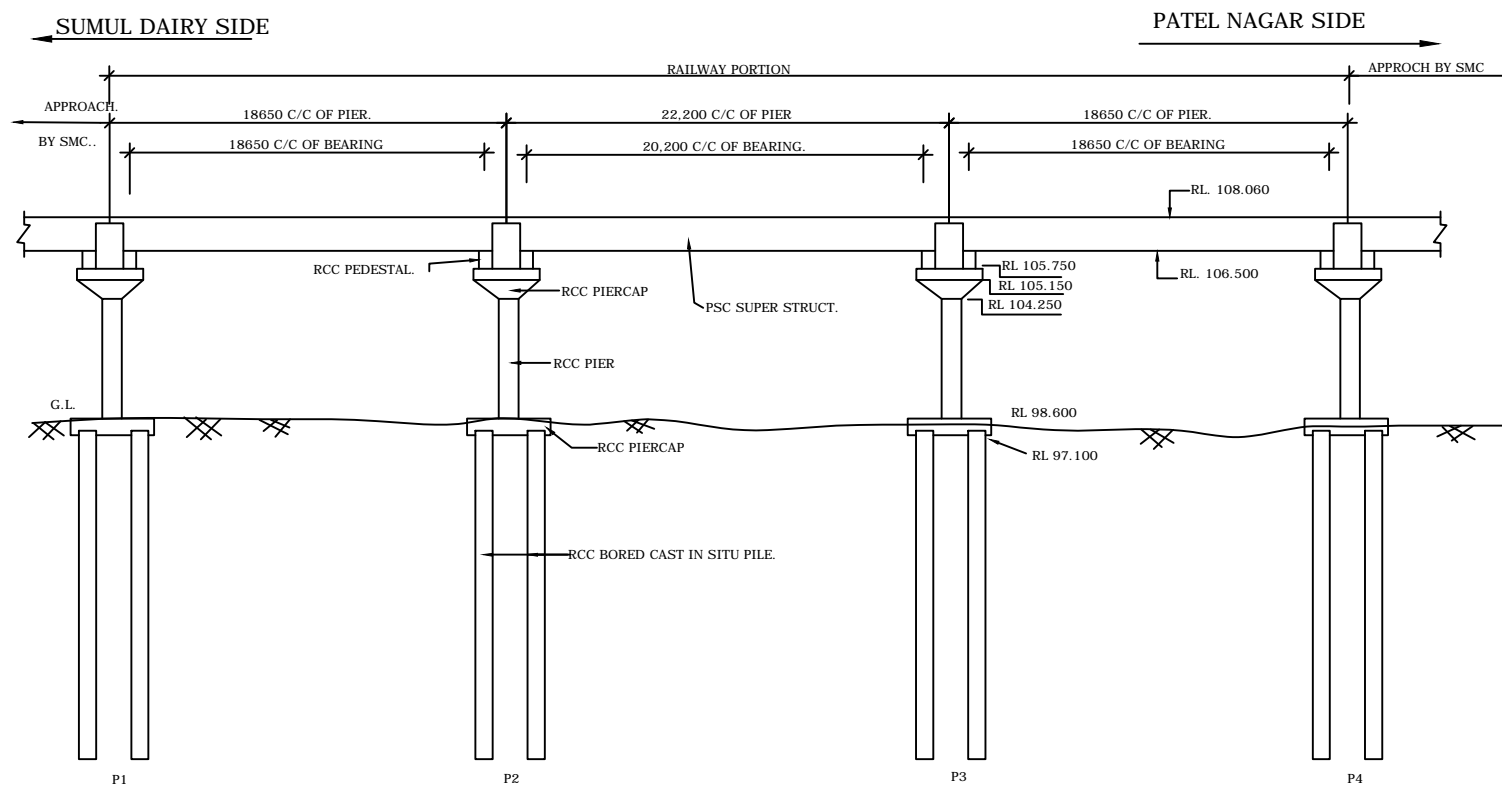

SECTIONAL ELEVATION

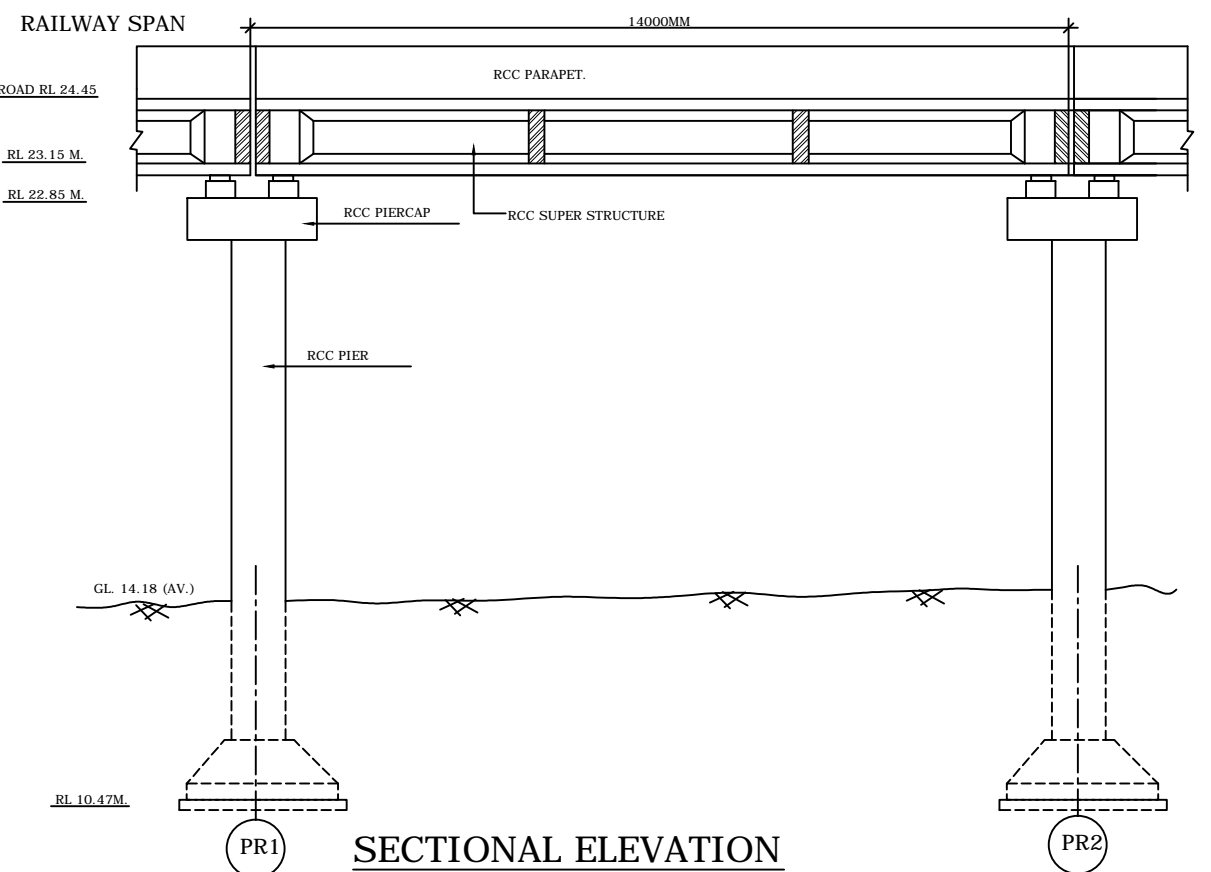

SECTIONAL ELEVATION