



# Underpass for pedestrians on Ring Road near Krishna Textile Market

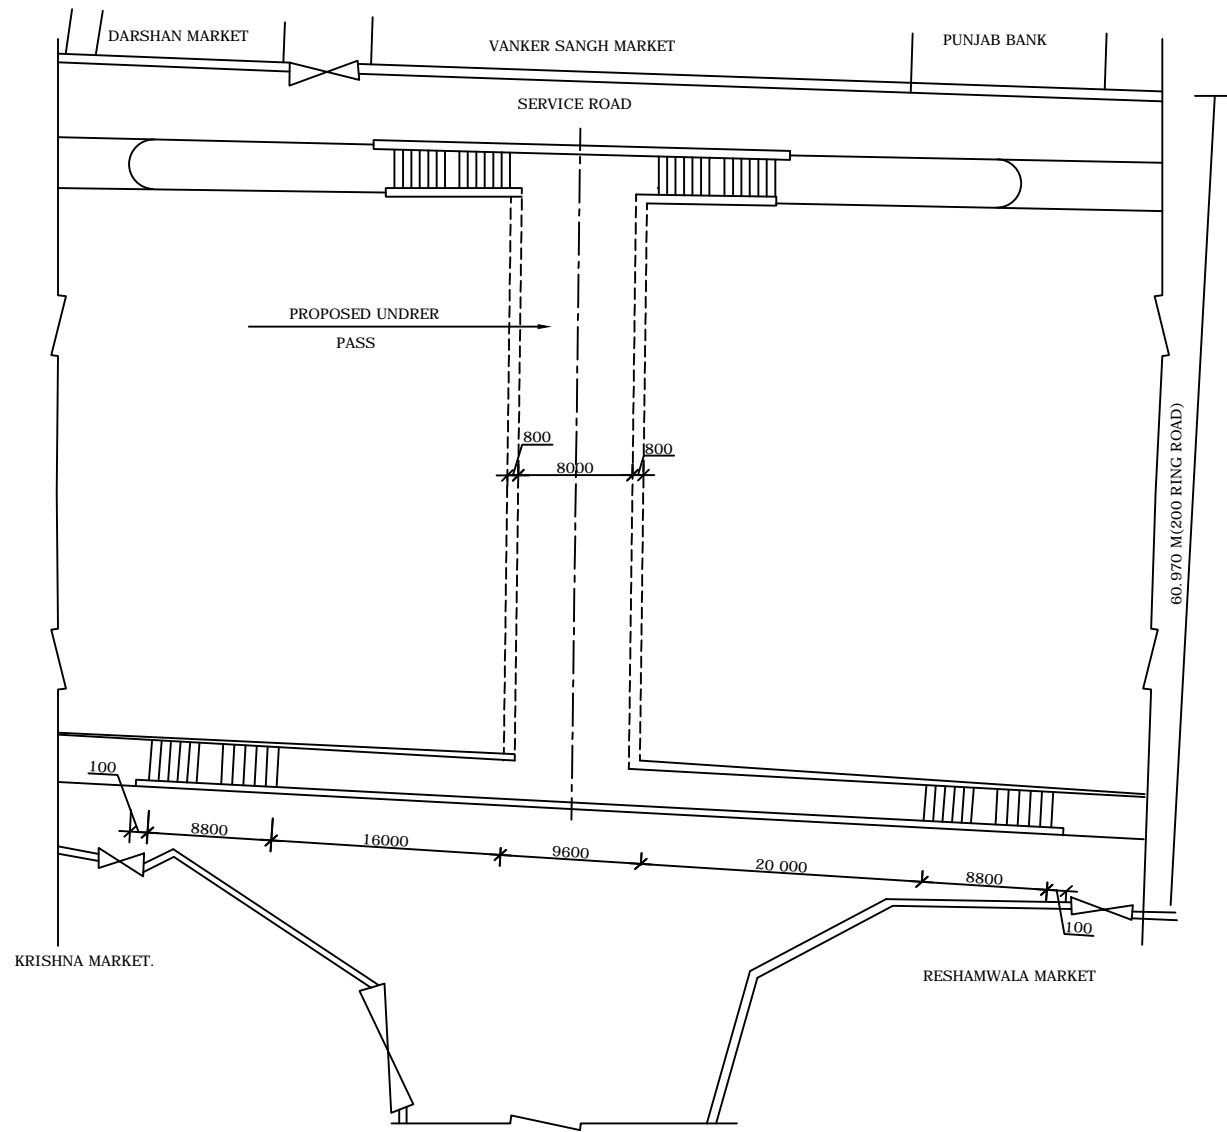

LAY OUT PLAN

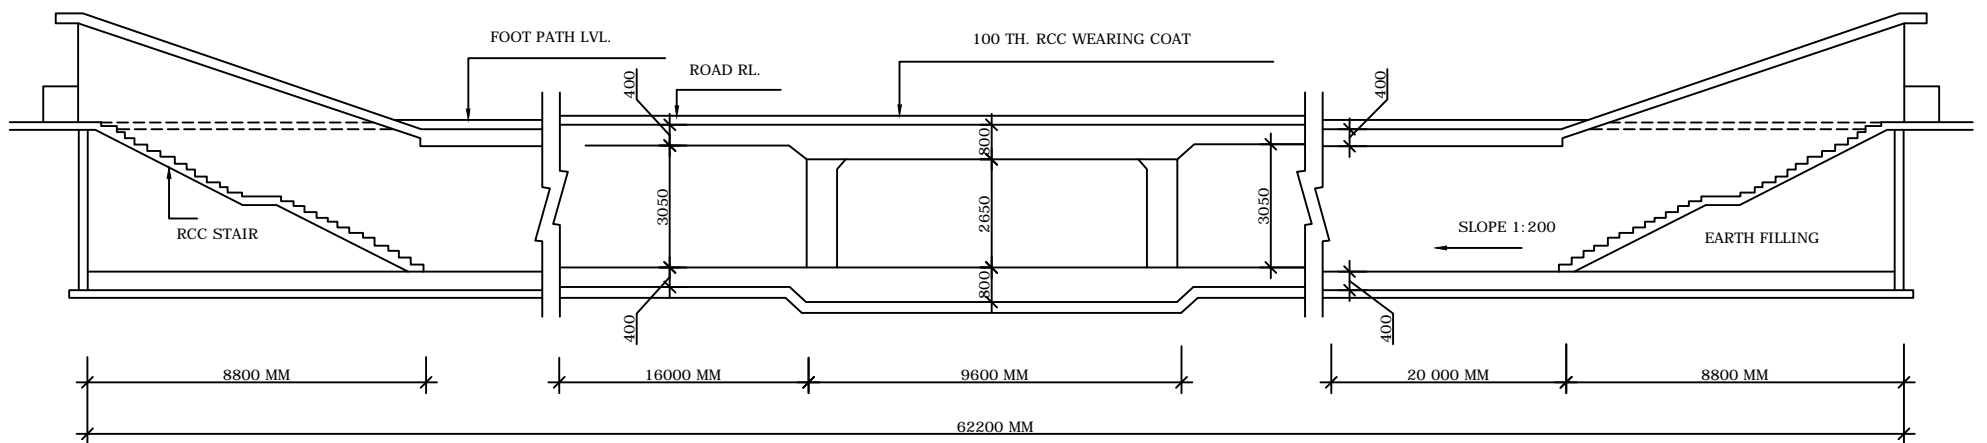

CROSS SECTION  
THROUGH STAIR CASE