


DRAFT TOWN PLANNING SCHEME NO :- 15 (PAL) SURAT.

PLAN NO :- 3 ORIGINAL PLOT & FINAL PLOT.

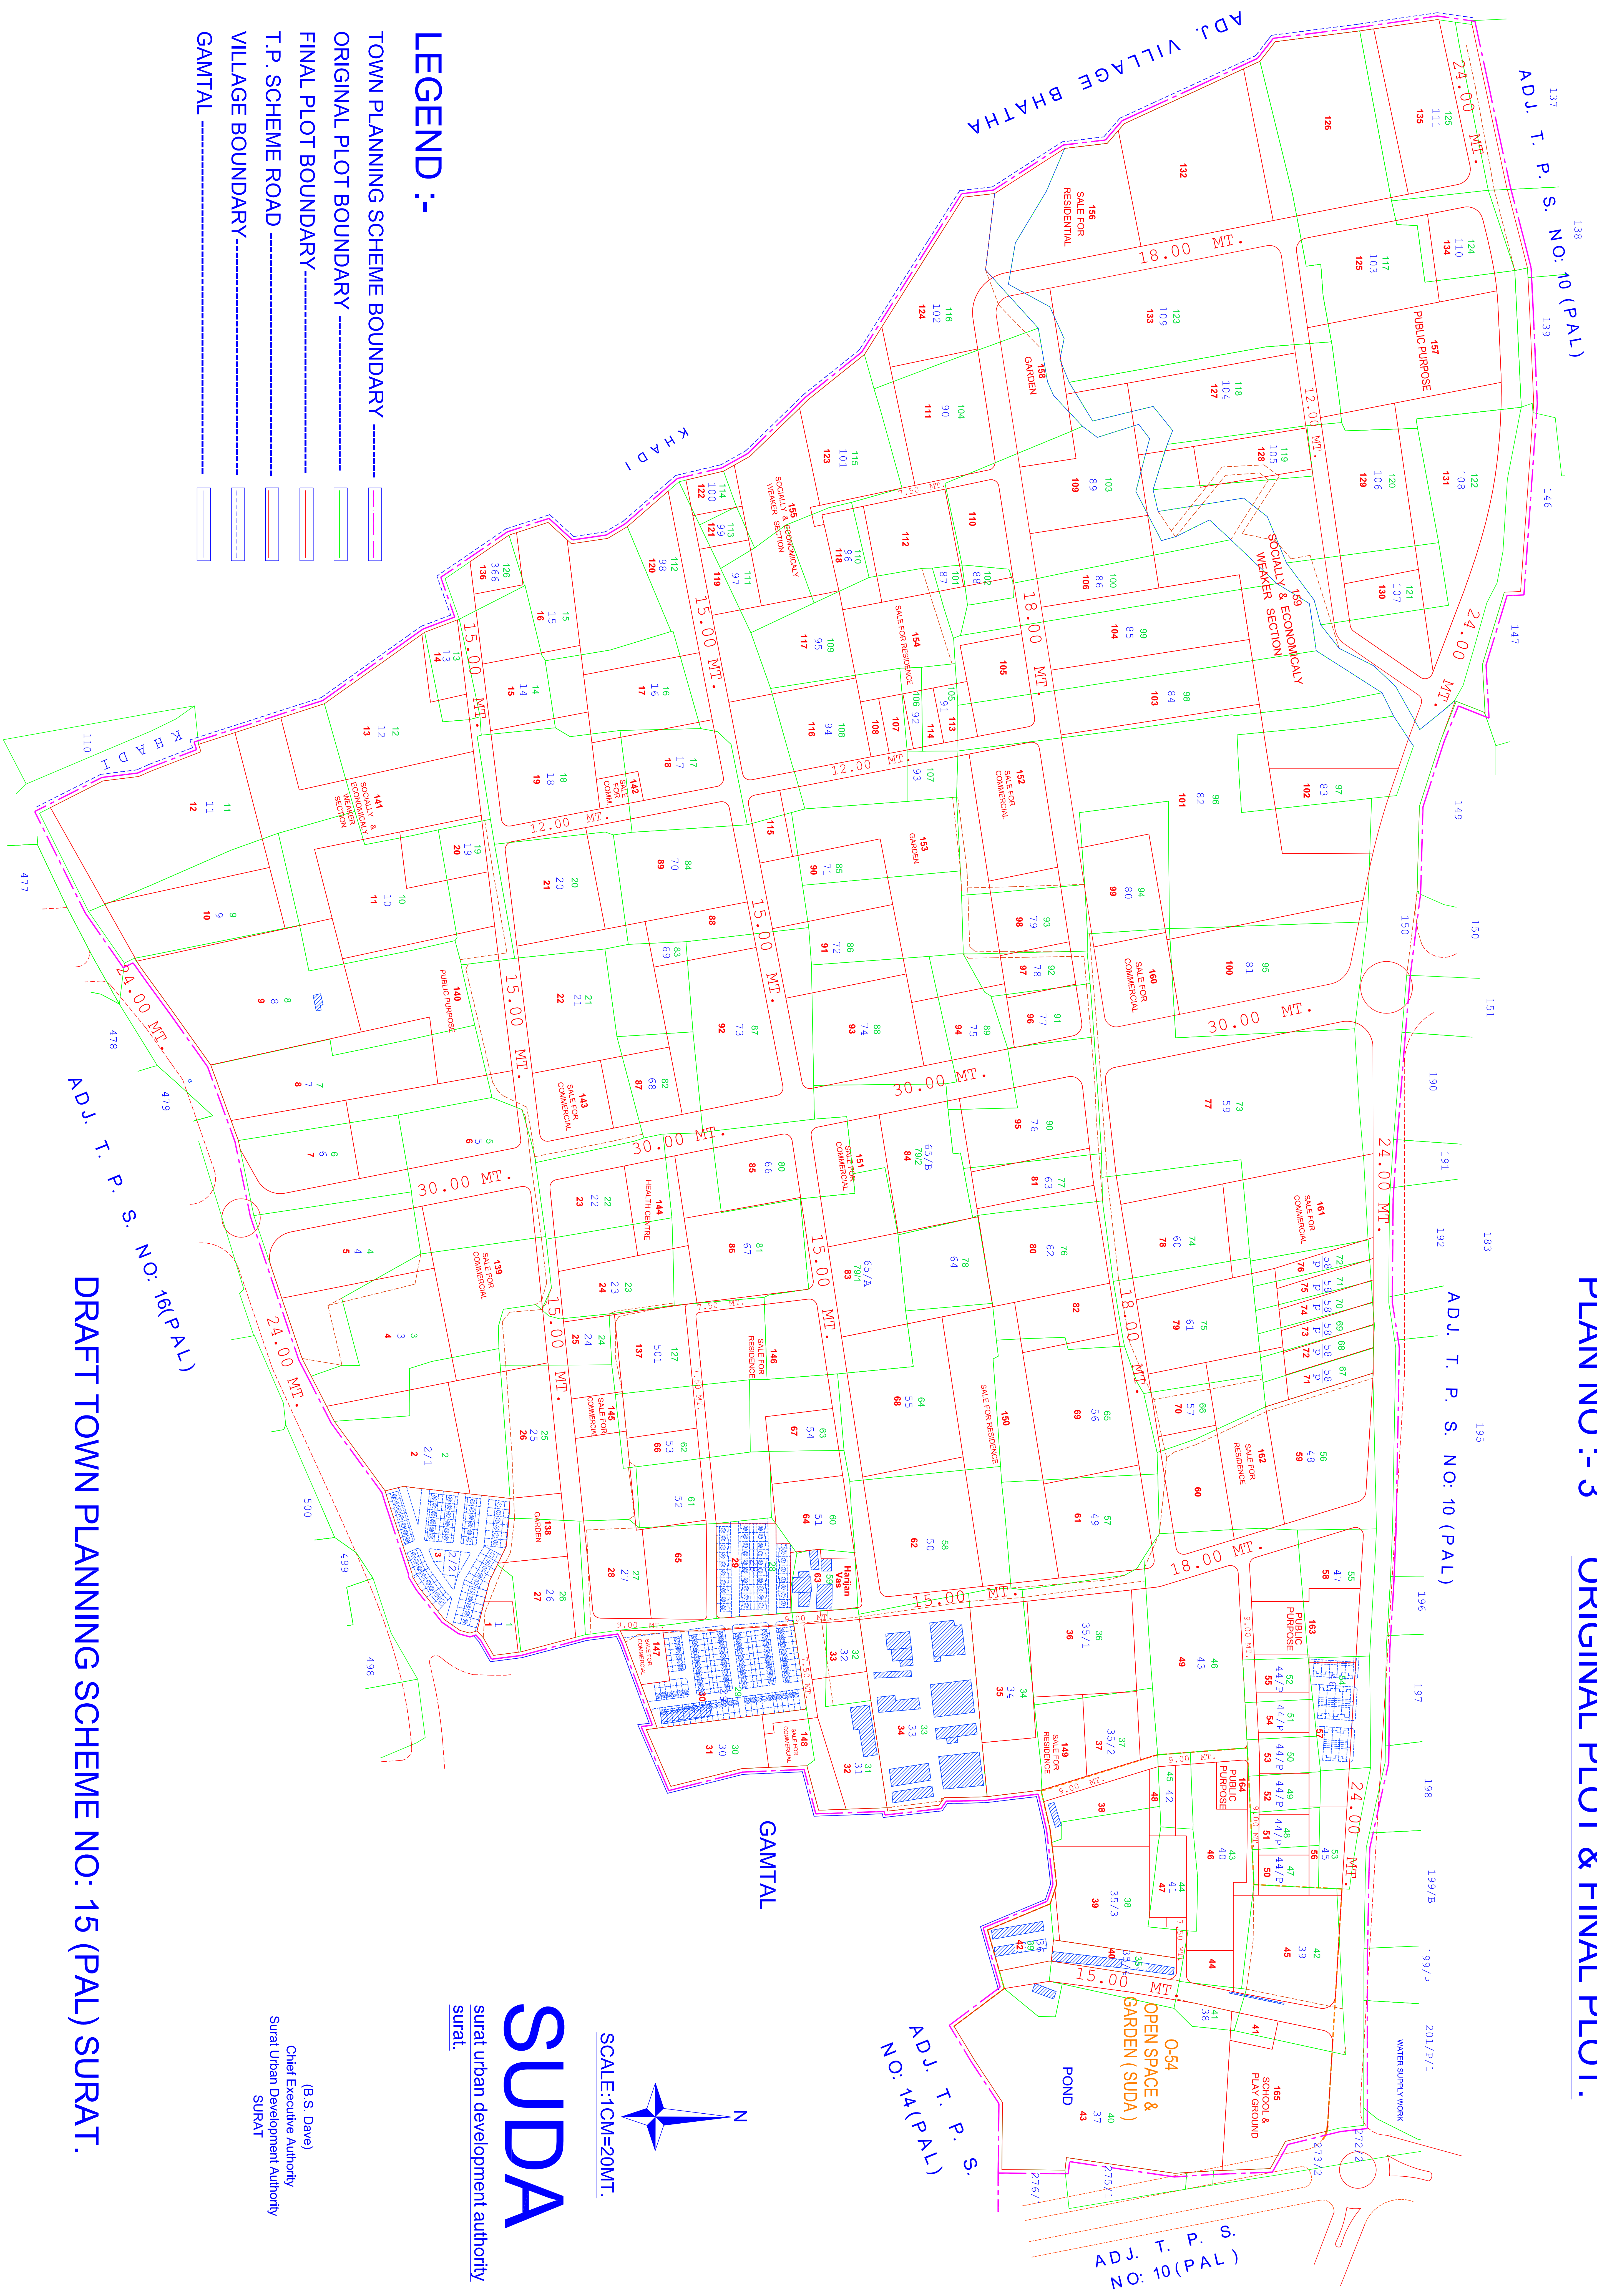

LEGEND :-

- TOWN PLANNING SCHEME BOUNDARY -----
- ORIGINAL PLOT BOUNDARY -----
- FINAL PLOT BOUNDARY -----
- T.P. SCHEME ROAD -----
- VILLAGE BOUNDARY -----
- GANTAL -----

DRAFT TOWN PLANNING SCHEME NO: 15 (PAL) SURAT.

(B.S. Dave)
Chief Executive Authority
Surat Urban Development Authority
SURAT

surat urban development authority
surat
SUDA

