
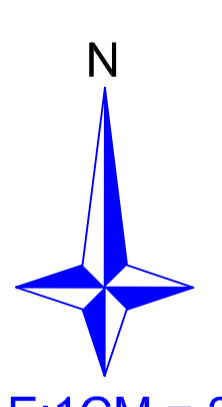


DRAFT TOWN PLANNING SCHEME NO :- 17 (PUNA) SUDA.

PLAN NO :- 3 ORIGINAL PLOT & FINAL PLOT.

LEGEND :-

- TOWN PLANNING SCHEME BOUNDARY -----
- ORIGINAL PLOT BOUNDARY -----
- FINAL PLOT BOUNDARY -----
- T.P. SCHEME ROAD -----
- VILLAGE BOUNDARY -----
- GAMTAL -----

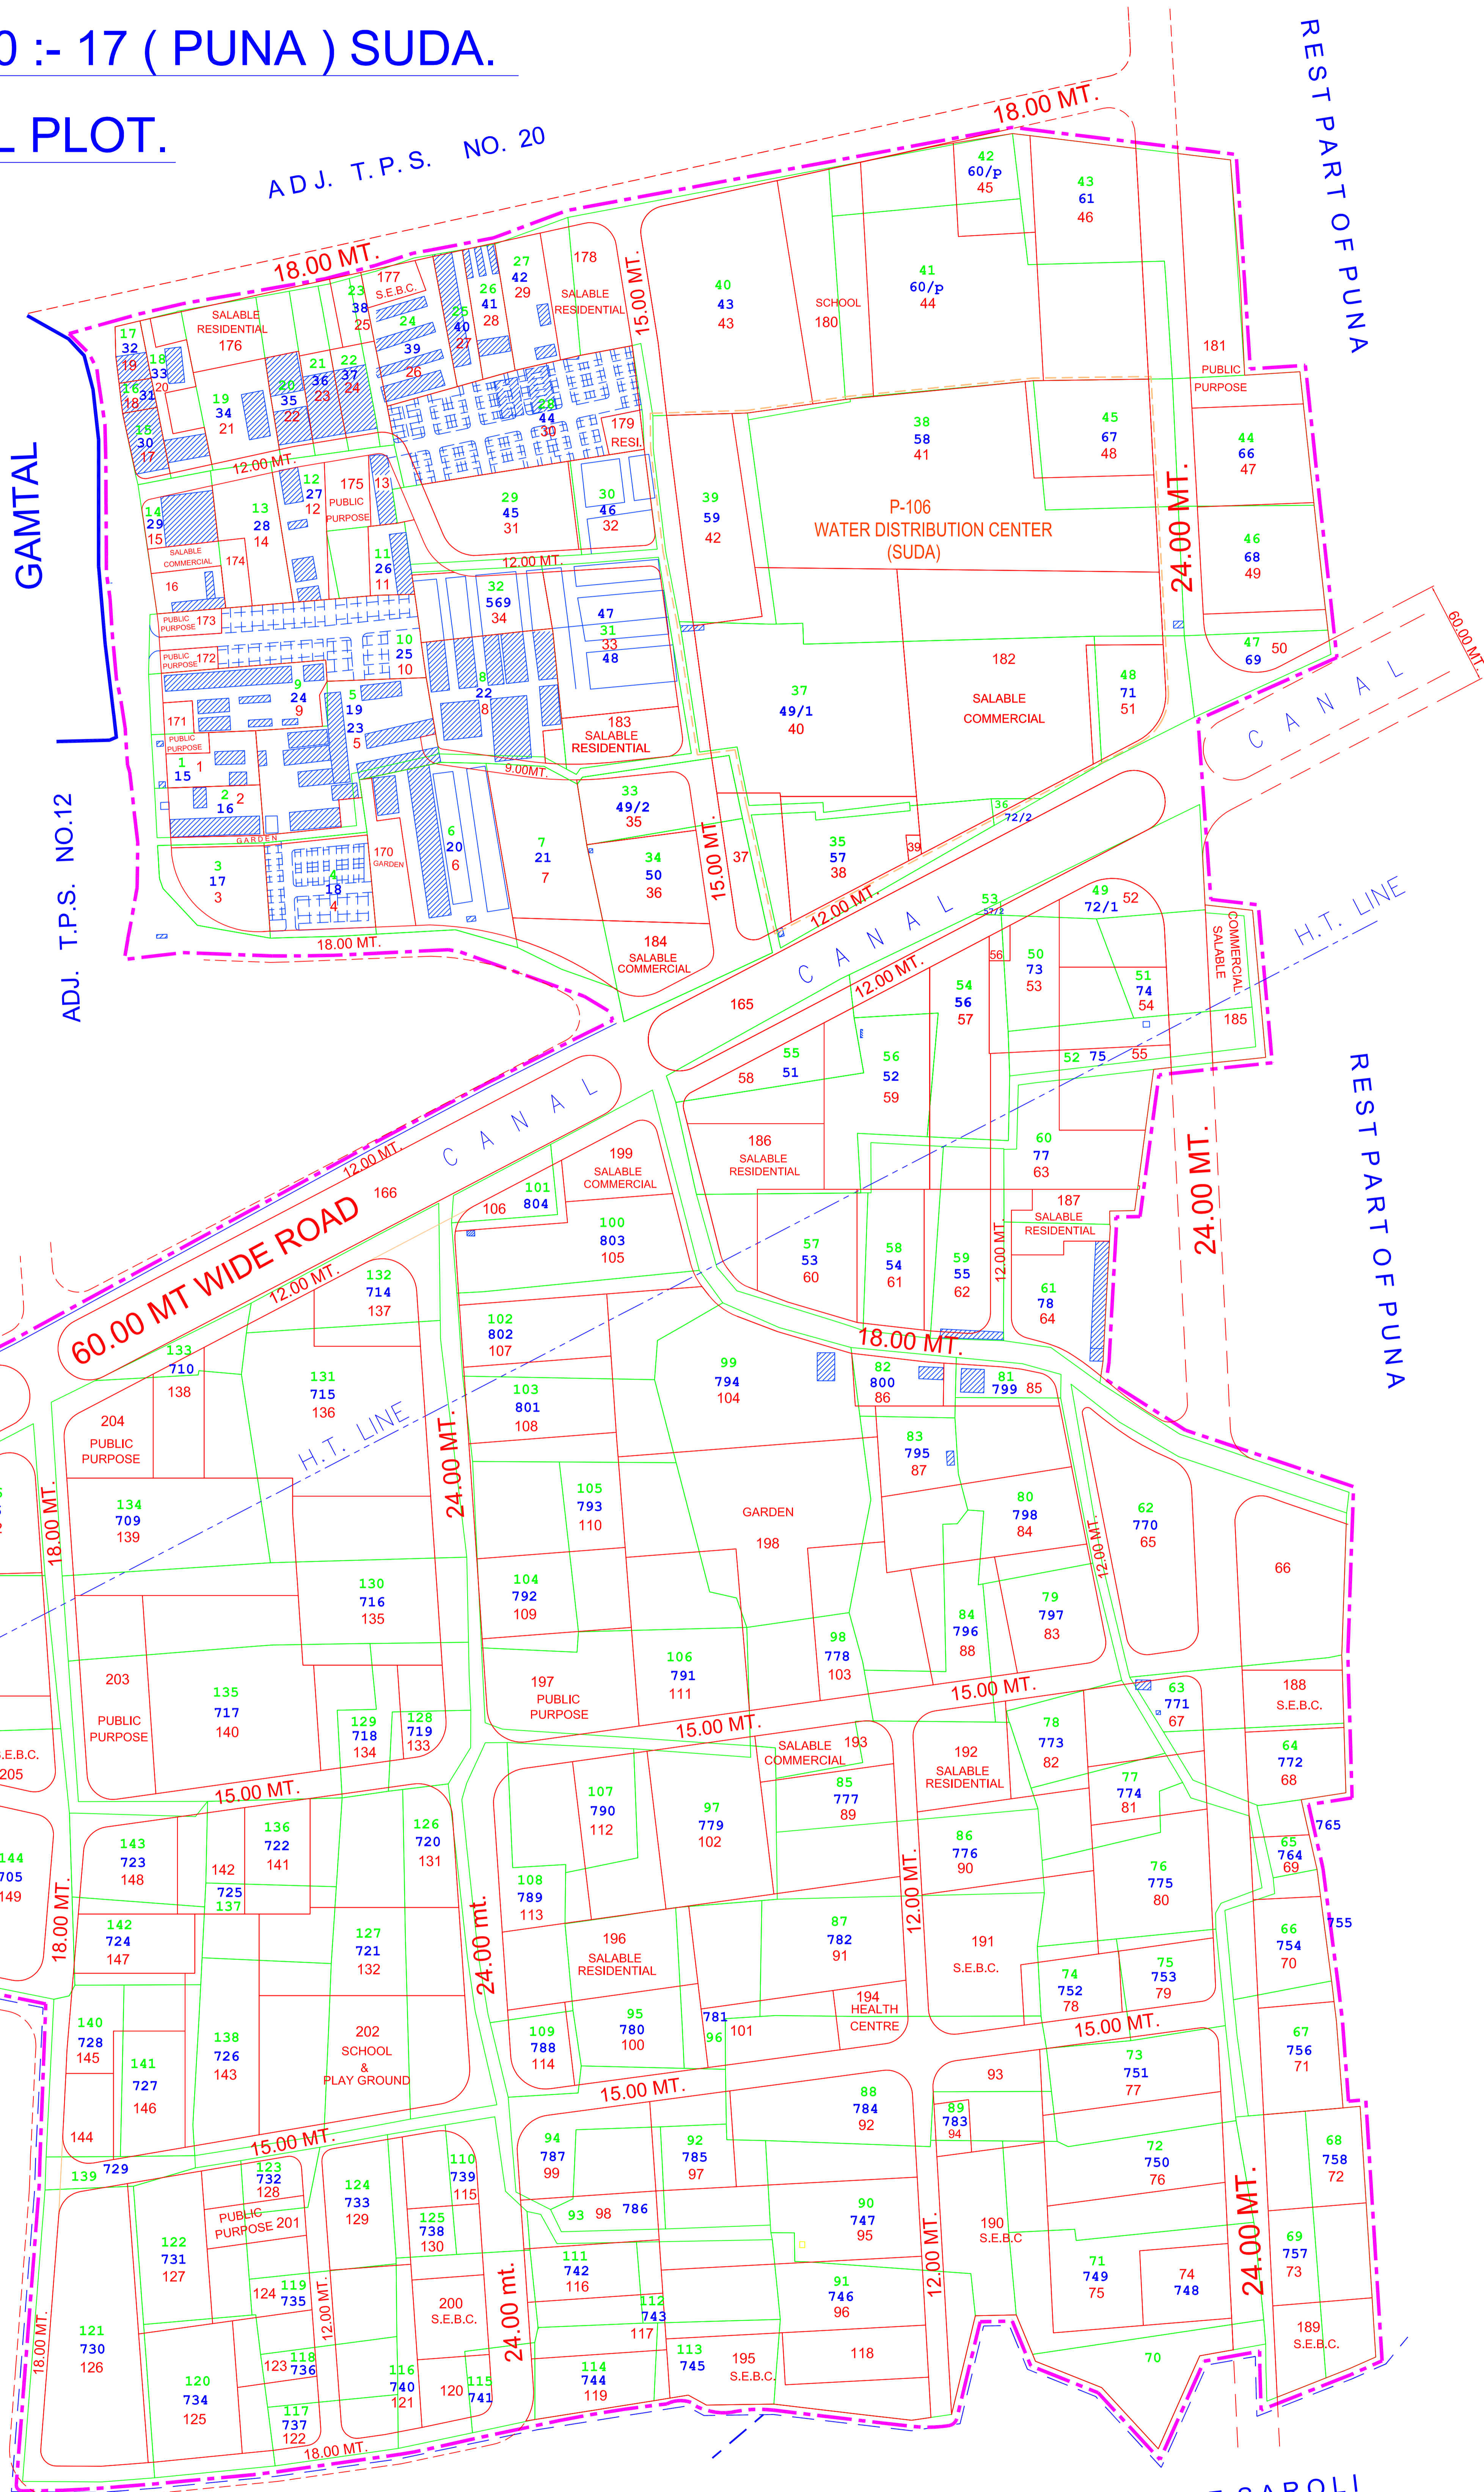

SCALE:1CM = 20MT.

SUDA

surat urban development authority
surat.

(B.S. Dave)

Chief Executive Authority
Surat Urban Development Authority
SURAT

ADJ.VILLAGE MAGOB

DRAFT TOWN PLANNING SCHEME NO: 17 (PUNA) SUDA.

ADJ.VILLAGE SAROLI