

DRAFT TOWN PLANING SCHEME SURAT NO:-38 VARIYAV (SUDA)

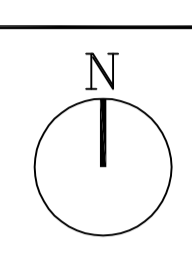
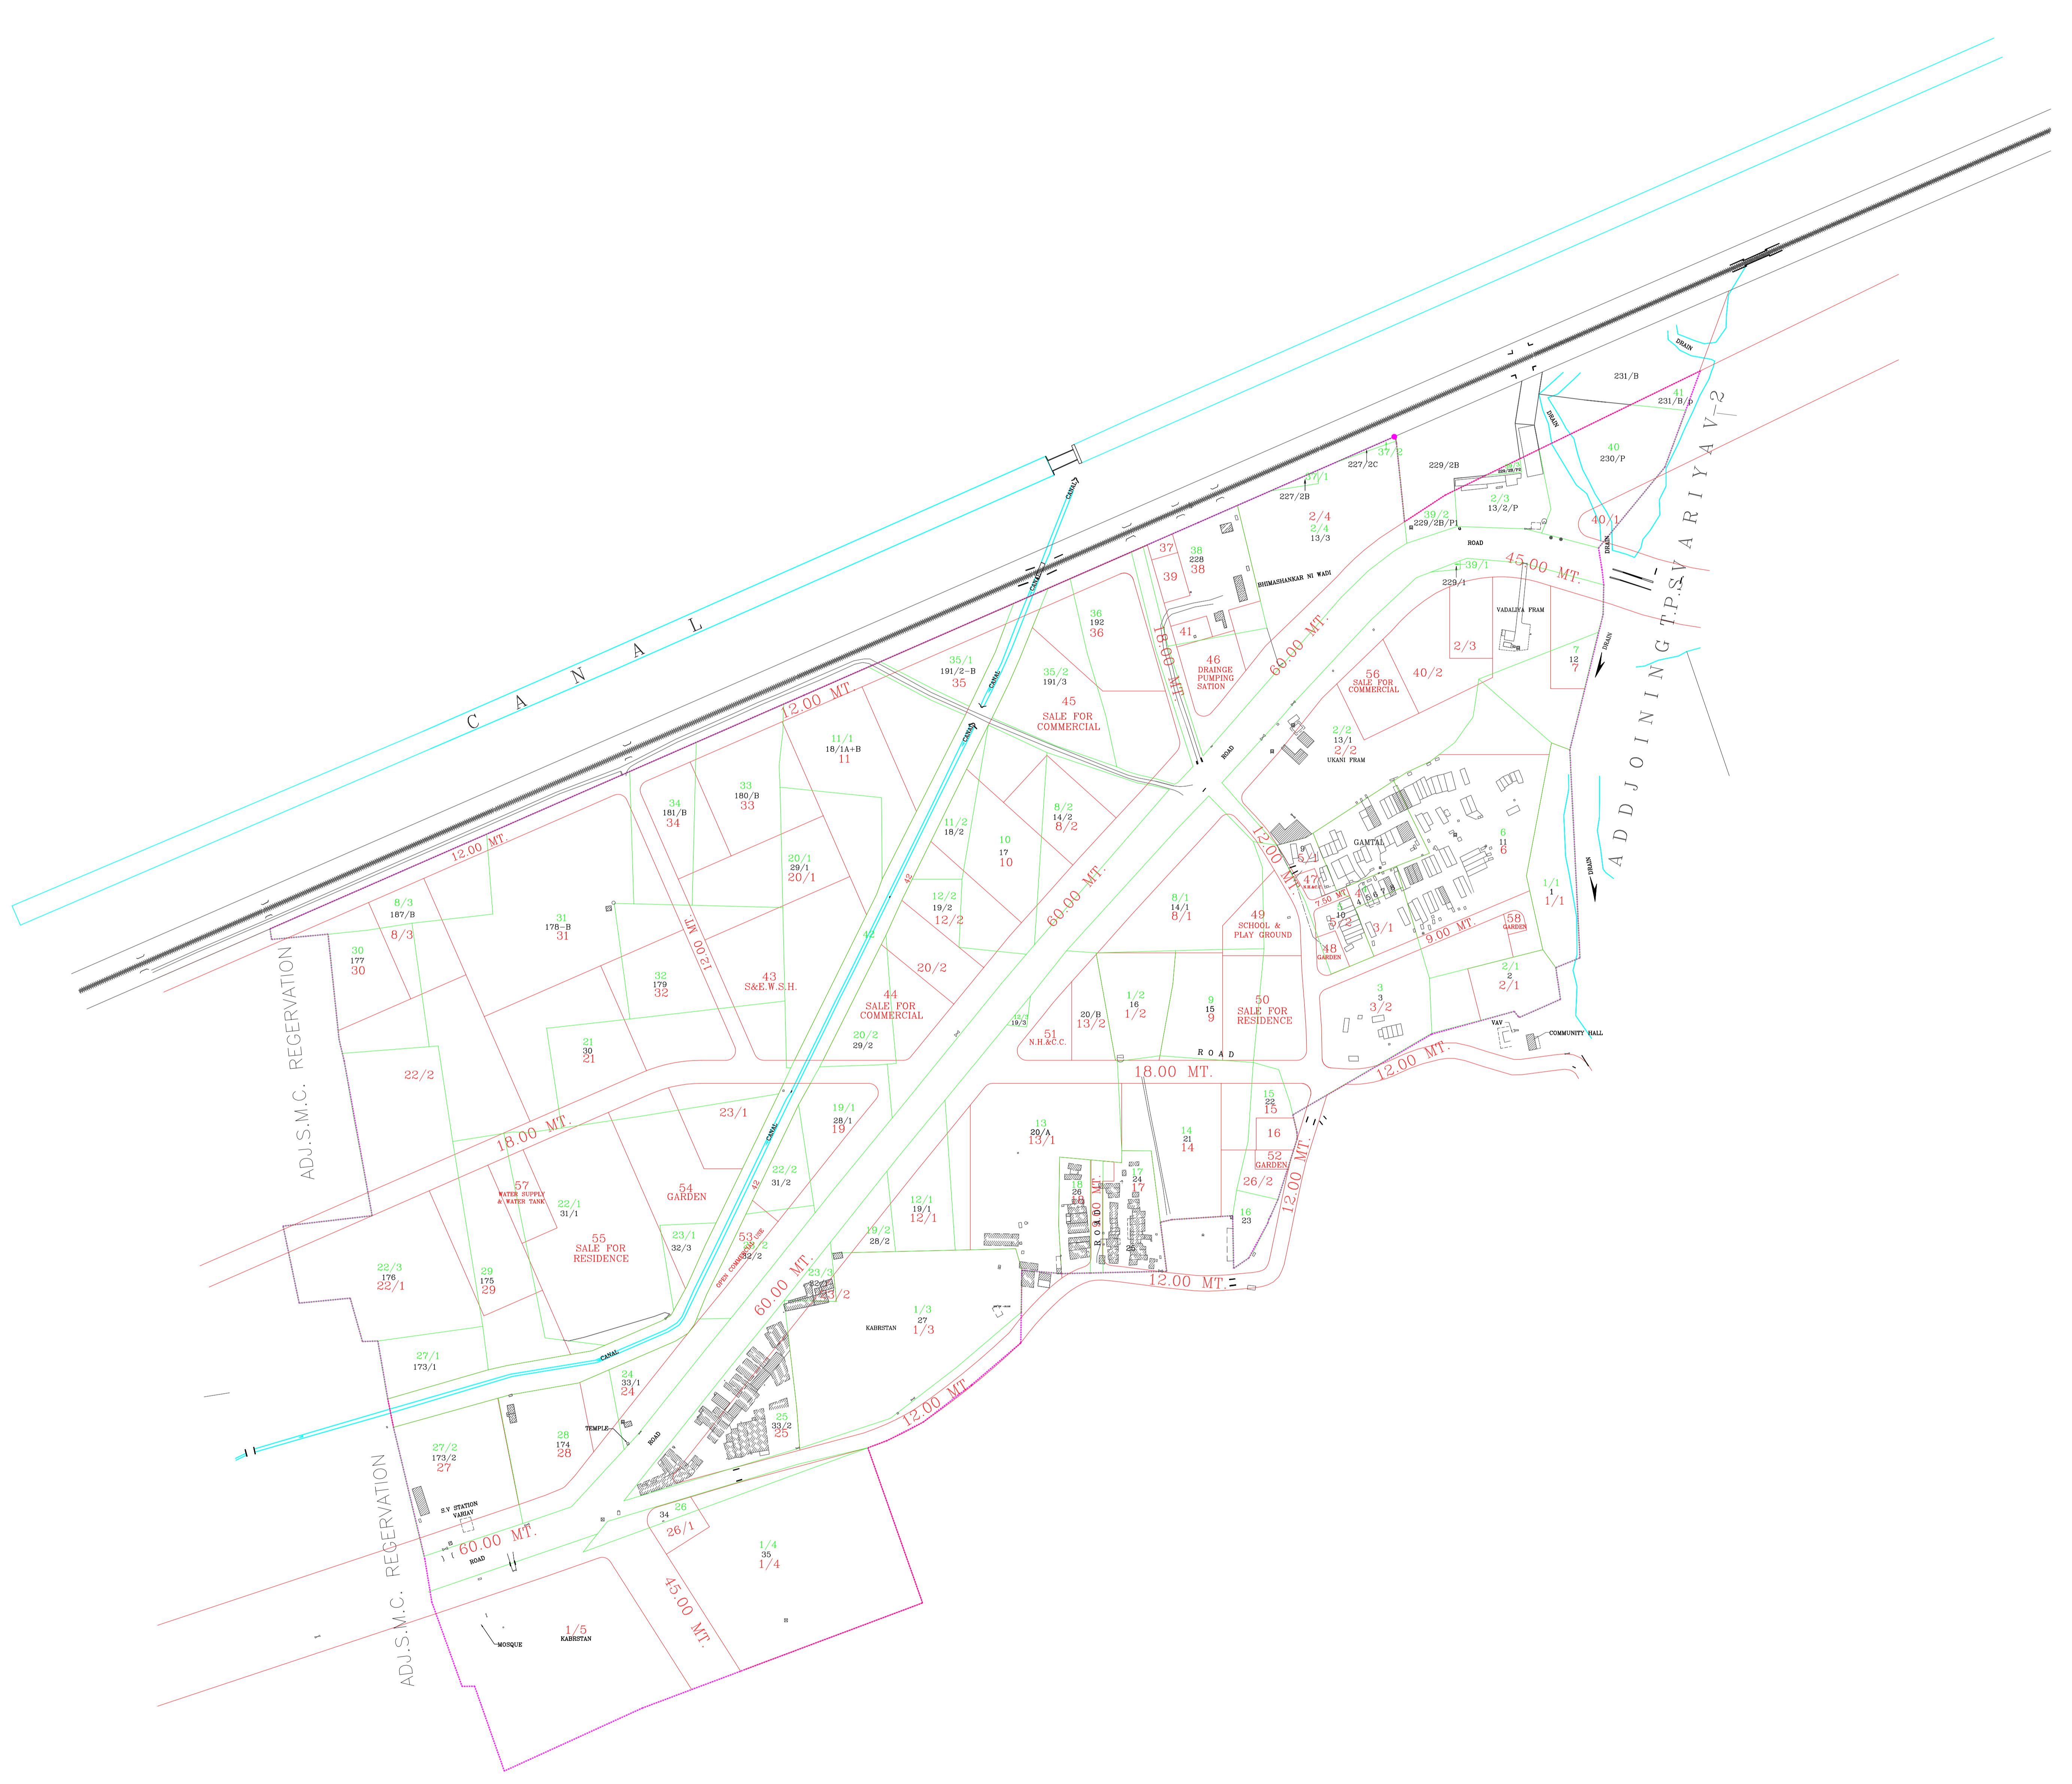
LEGEND:-

SR.NO.	PARTICULAR	SYMBOL	SR.NO.	PARTICULAR	SYMBOL	SR.NO.	PARTICULAR	SYMBOL	SR.NO.	PARTICULAR	SYMBOL	SR.NO.	PARTICULAR	SYMBOL
1.	S.M.C.BOUNDARY	—•—•—	6.	F.P.BOUNDARY/F.P. NO.	—/—	11.	PAKKA/KUCHA STR.	—/—/—	16.	WELL/TUBE WELL/WATER KUNDI	⊙/⊙/□	21.	SALE FOR COMMERCIAL	
2.	T.P.S.BOUNDARY	—•—	7.	D.P/T.P. ROAD	—/—/—	12.	FENCING	—•—•—	17.	GATE	—•—	22.	SALE FOR RESIDENCE	
3.	VILLAGE BOUNDARY	—•—	8.	CANAL/WATER BODY	—/—/—	13.	ELE./TELE POLES	⊥/⊥	18.	RAILWAY TRACK	—•—•—	23.	GARDEN & OPEN SPACE	
4.	BLOCK BOUNDARY/BLOCK NO.	—/—/—	9.	H.T.LINE	—•—•—	14.	MAN HOLE	□	19.	N.H.&C.C.	—•—•—			
5.	O.P.BOUNDARY/O.P. NO.	—/—/—	10.	COMPOUND WALL	—•—•—	15.	EXIS PUKKA ROAD	—•—•—	20.	S & E.W.S.H.	—•—•—			

PLAN NO:-3
O.P. & F.P.PLAN

AREA OF THE SCHEME :- 59.348Ha.

SCALE:-1:2000

P.A.

A.T.P.

S.T.P.

CHIEF EXECUTIVE AUTHORITY(SUDA)

DATE: 09/07/24 14:52:11 PATH: E:\CANC CENTER\JAN\TP Scheme\38\Scheme\38\TP\DWG