


# DRAFT TOWN PLANNING SCHEME SURAT NO. 46 (JAHANGIRPURA)

## PLAN NO. 3

### SHOWING ORIGINAL & FINAL PLOTS

AS SUBMITTED TO GOVT./S 48 WIDE T.P. COMM. RESO. NO. 5/2003 DT. 13-01-2003

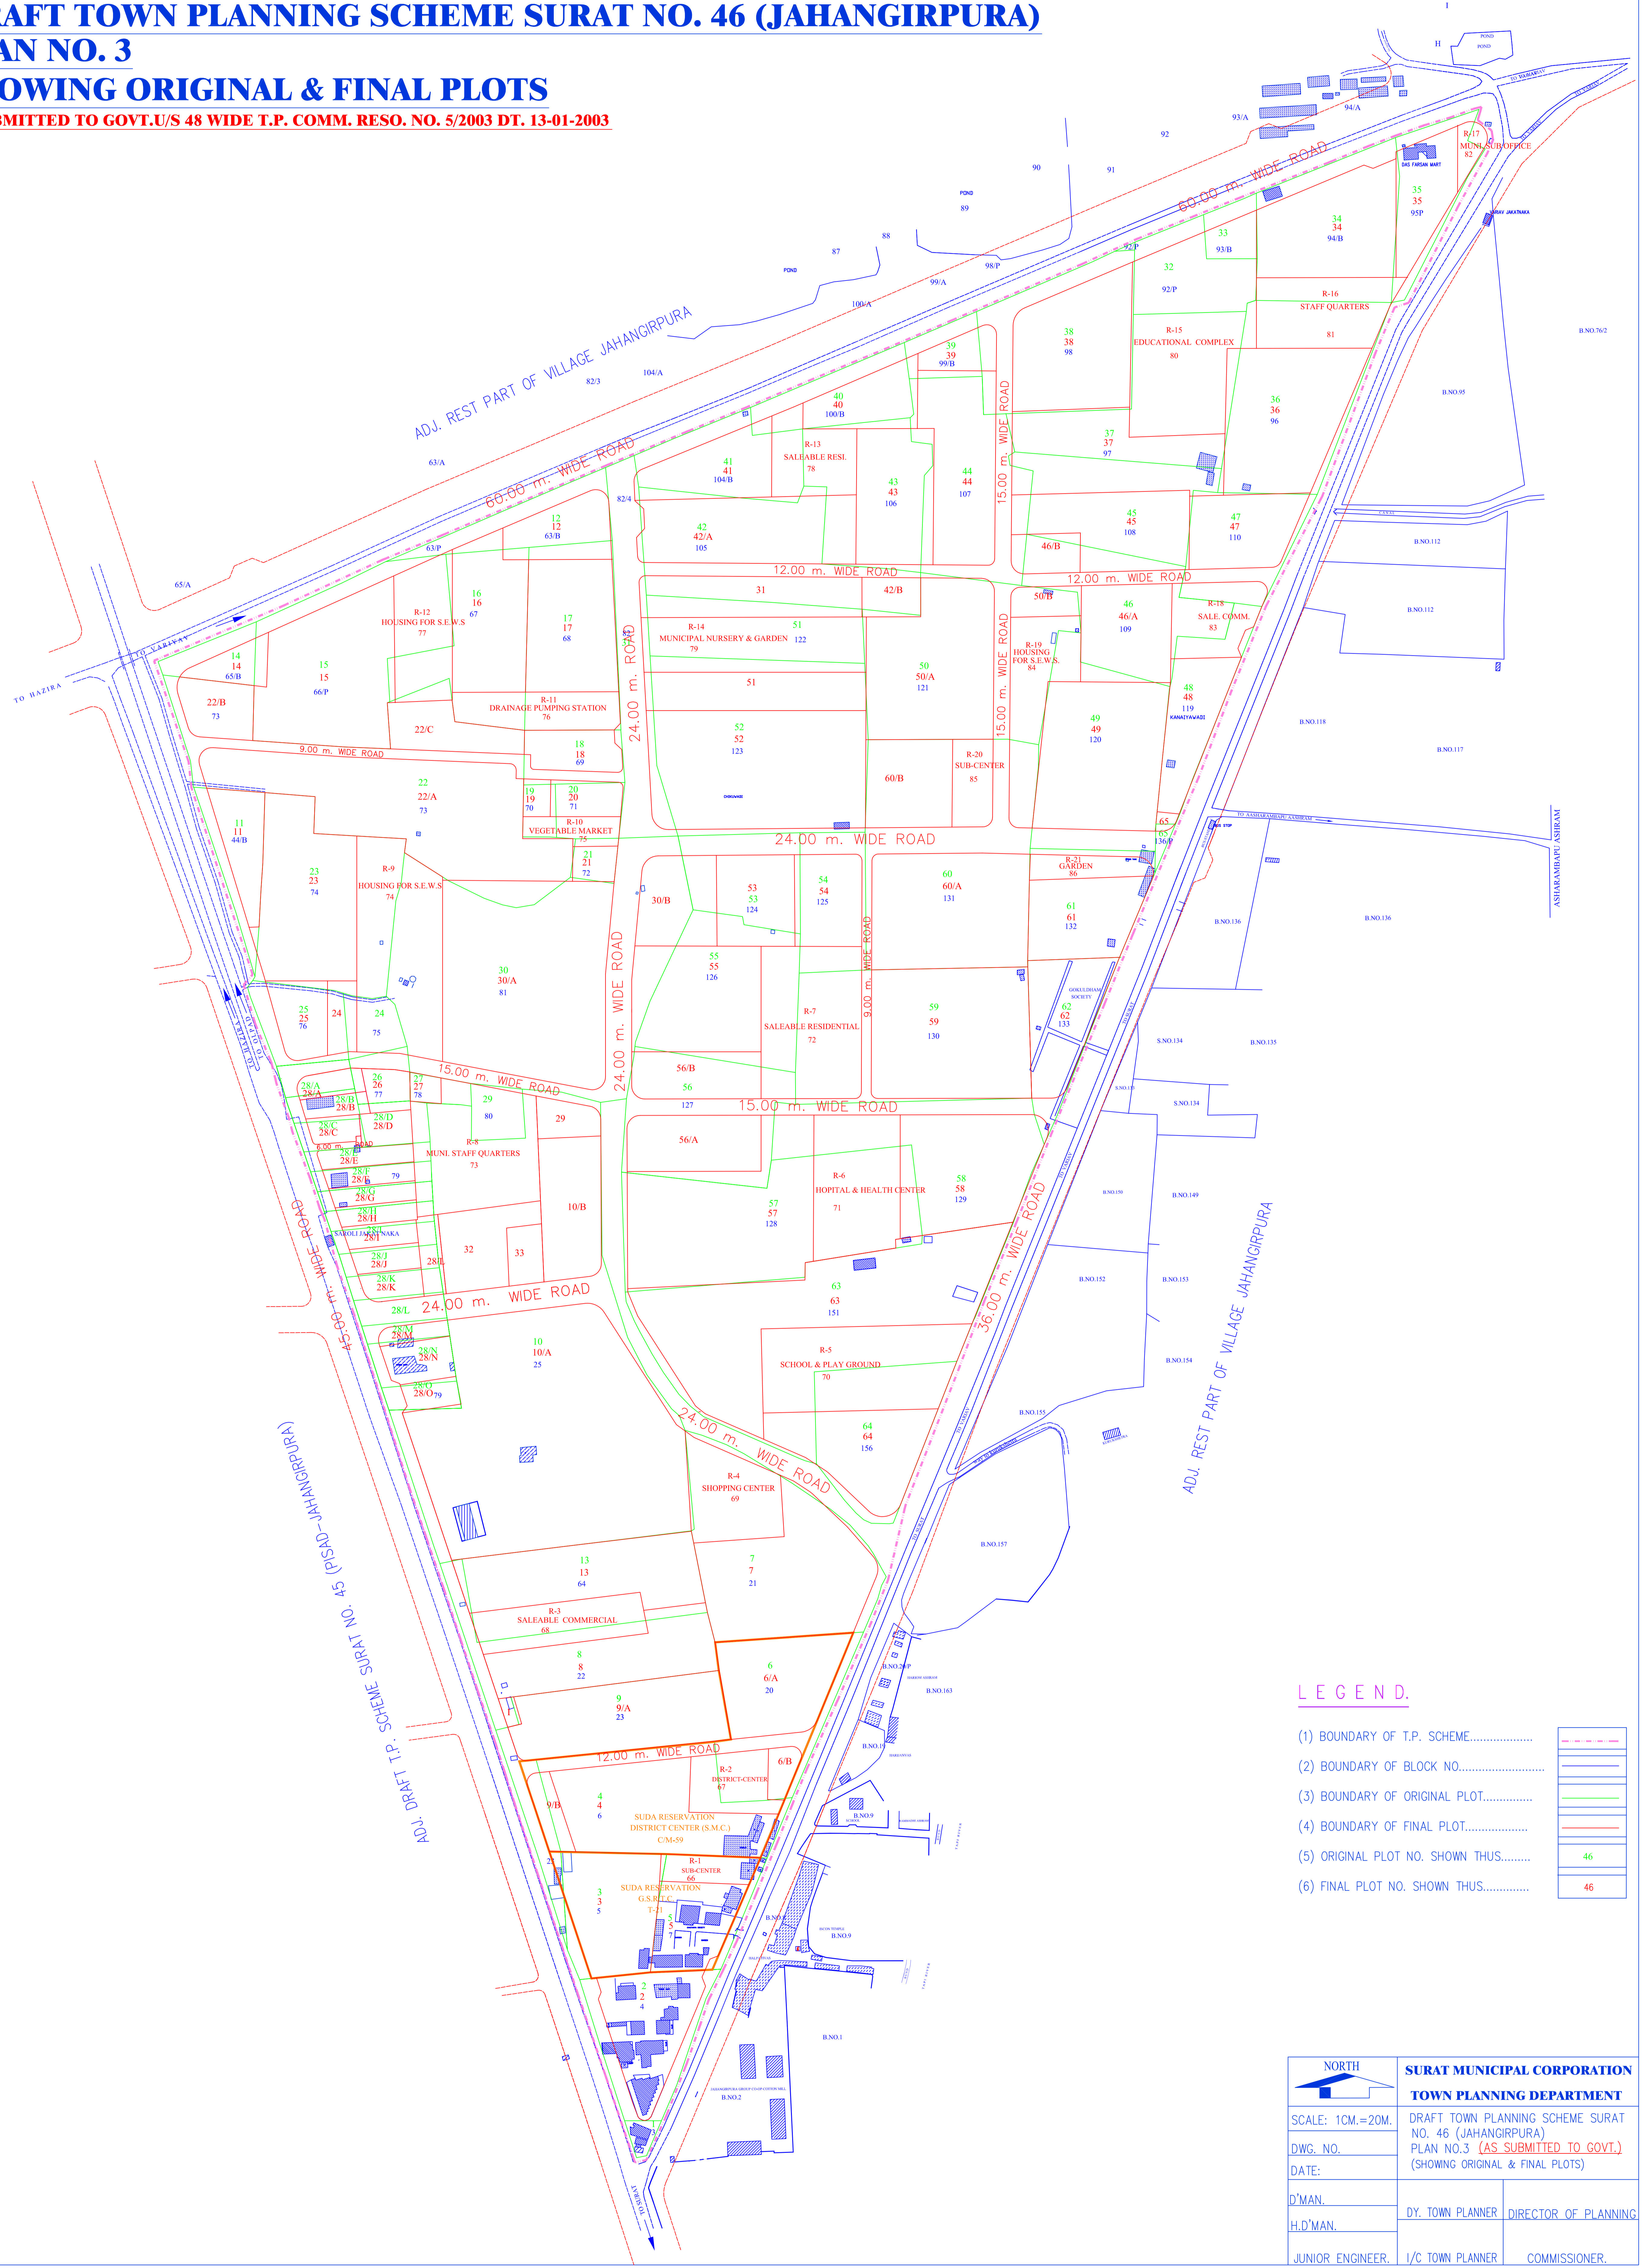

**LEGEND.**

|                                       |  |
|---------------------------------------|--|
| (1) BOUNDARY OF T.P. SCHEME.....      |  |
| (2) BOUNDARY OF BLOCK NO.....         |  |
| (3) BOUNDARY OF ORIGINAL PLOT.....    |  |
| (4) BOUNDARY OF FINAL PLOT.....       |  |
| (5) ORIGINAL PLOT NO. SHOWN THUS..... |  |
| (6) FINAL PLOT NO. SHOWN THUS.....    |  |

|                  |                  |   |                      |
|------------------|------------------|---|----------------------|
| NORTH            |                  | <b>SURAT MUNICIPAL CORPORATION</b>  |                      |
|                  |                  | <b>TOWN PLANNING DEPARTMENT</b>   |                      |
| SCALE: 1CM.=20M. | DWG. NO.         | DRAFT TOWN PLANNING SCHEME SURAT NO. 46 (JAHANGIRPURA) PLAN NO.3 (AS SUBMITTED TO GOVT.) (SHOWING ORIGINAL & FINAL PLOTS) |                      |
| DATE:            | D'MAN.           | DY. TOWN PLANNER  | DIRECTOR OF PLANNING |
|                  | H.D'MAN.         | I/C TOWN PLANNER  | COMMISSIONER.        |
|                  | JUNIOR ENGINEER. |   |                      |