


DRAFT TOWN PLANNING SCHEME SURAT NO. 57 (PANDESARA)

PLAN NO. 3

SHOWING ORIGINAL PLOTS & FINAL PLOTS

A.D.J. T. P. SCHEME NO. 2 (UDHNA)

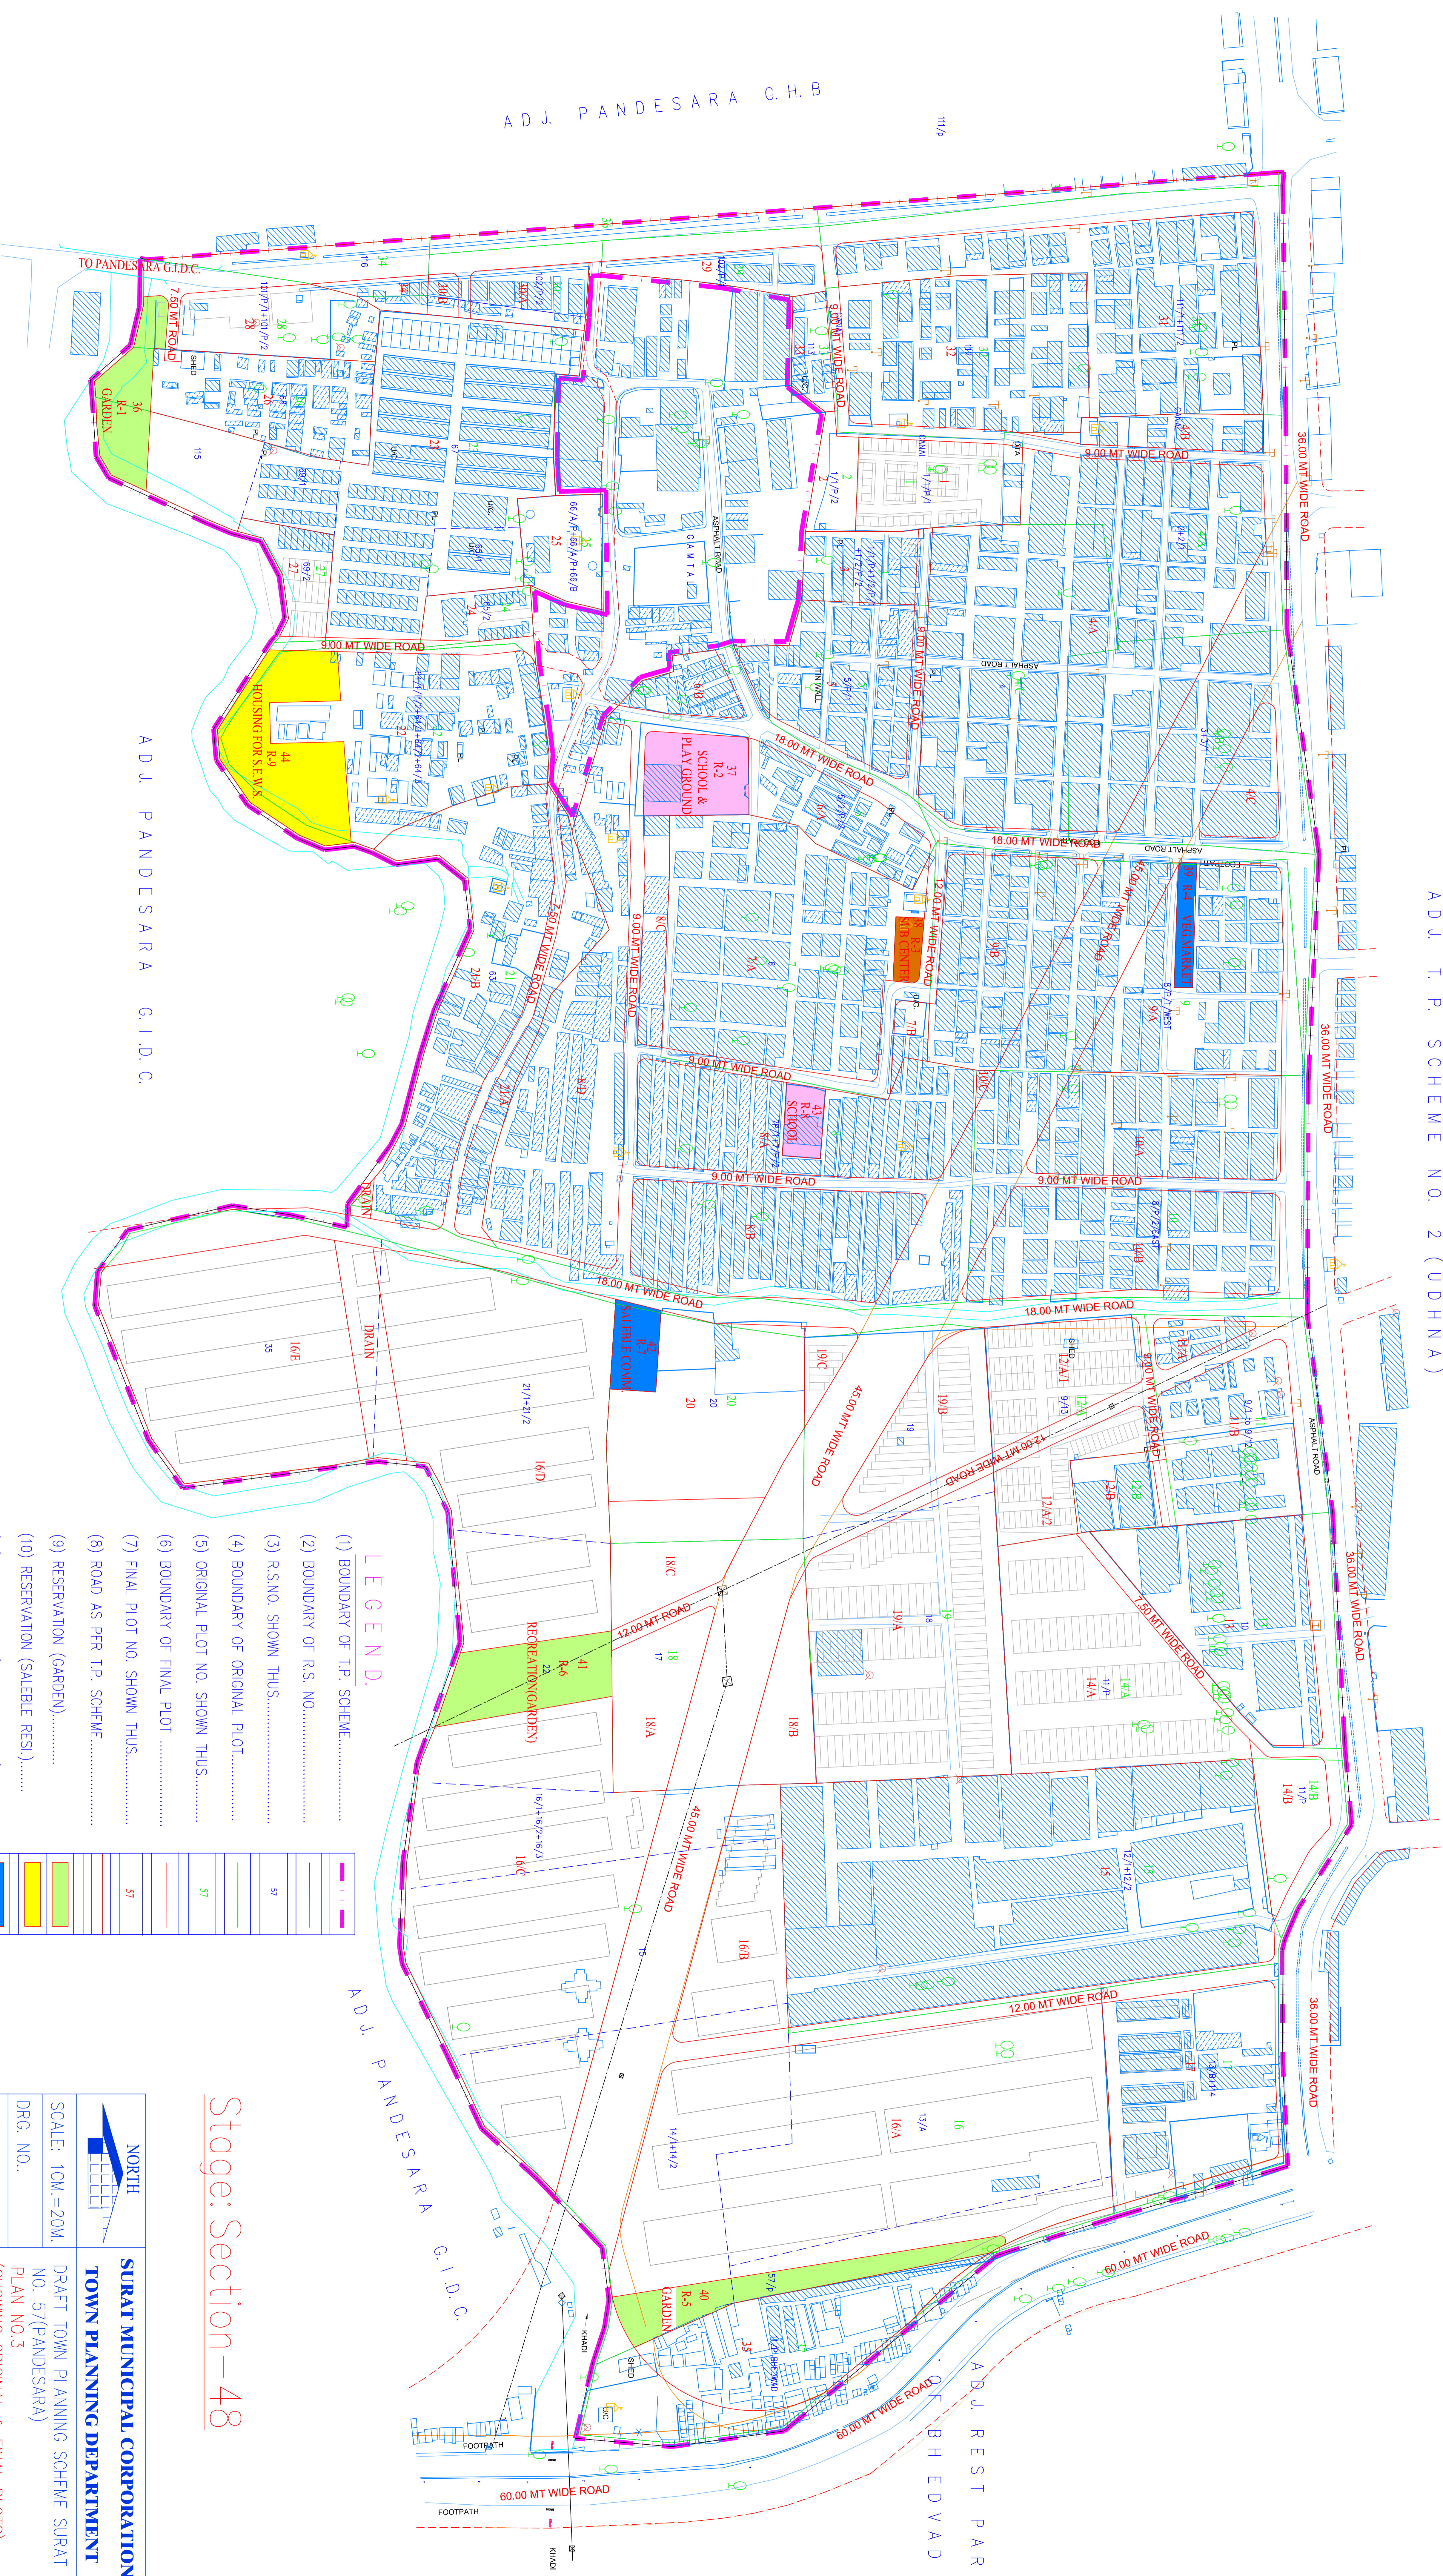

LEGEND.

- (1) BOUNDARY OF T.P. SCHEME
- (2) BOUNDARY OF R.S. NO.
- (3) R.S.NO. SHOWN THUS.....
- (4) BOUNDARY OF ORIGINAL PLOT.....
- (5) ORIGINAL PLOT NO. SHOWN THUS.....
- (6) BOUNDARY OF FINAL PLOT.....
- (7) FINAL PLOT NO. SHOWN THUS.....
- (8) ROAD AS PER T.P. SCHEME.....
- (9) RESERVATION (GARDEN).....
- (10) RESERVATION (SALEBLE RESI.).....
- (11) RESERVATION (SALEBLE COMM.).....
- (12) RESERVATION (EDUCATIONAL USE).....
- (13) RESERVATION (SUB CENTRE).....

	57
	57
	57
	57
	57
	57
	57
	57

Stage: Section-48

 NORTH	
SURAT MUNICIPAL CORPORATION	
TOWN PLANNING DEPARTMENT	
SCALE: 1CM.=20M.	
DRAFT TOWN PLANNING SCHEME SURAT NO. 57(PANDESARA)	
DRG. NO. 3	
DATE: (SHOWING ORIGINAL & FINAL PLOTS)	
D'MAN	DY. TOWN PLANNER
ASST. TOWN PLANNER	DIRECTOR OF PLANNING
TOWN PLANNER	COMMISSIONER.