


DRAFT TOWN PLANNING SCHEME SURAT NO. 64 (DUMBHAL-MAGOB)
 PLAN NO. 3
 SHOWING ORIGINAL PLOT & FINAL PLOTS

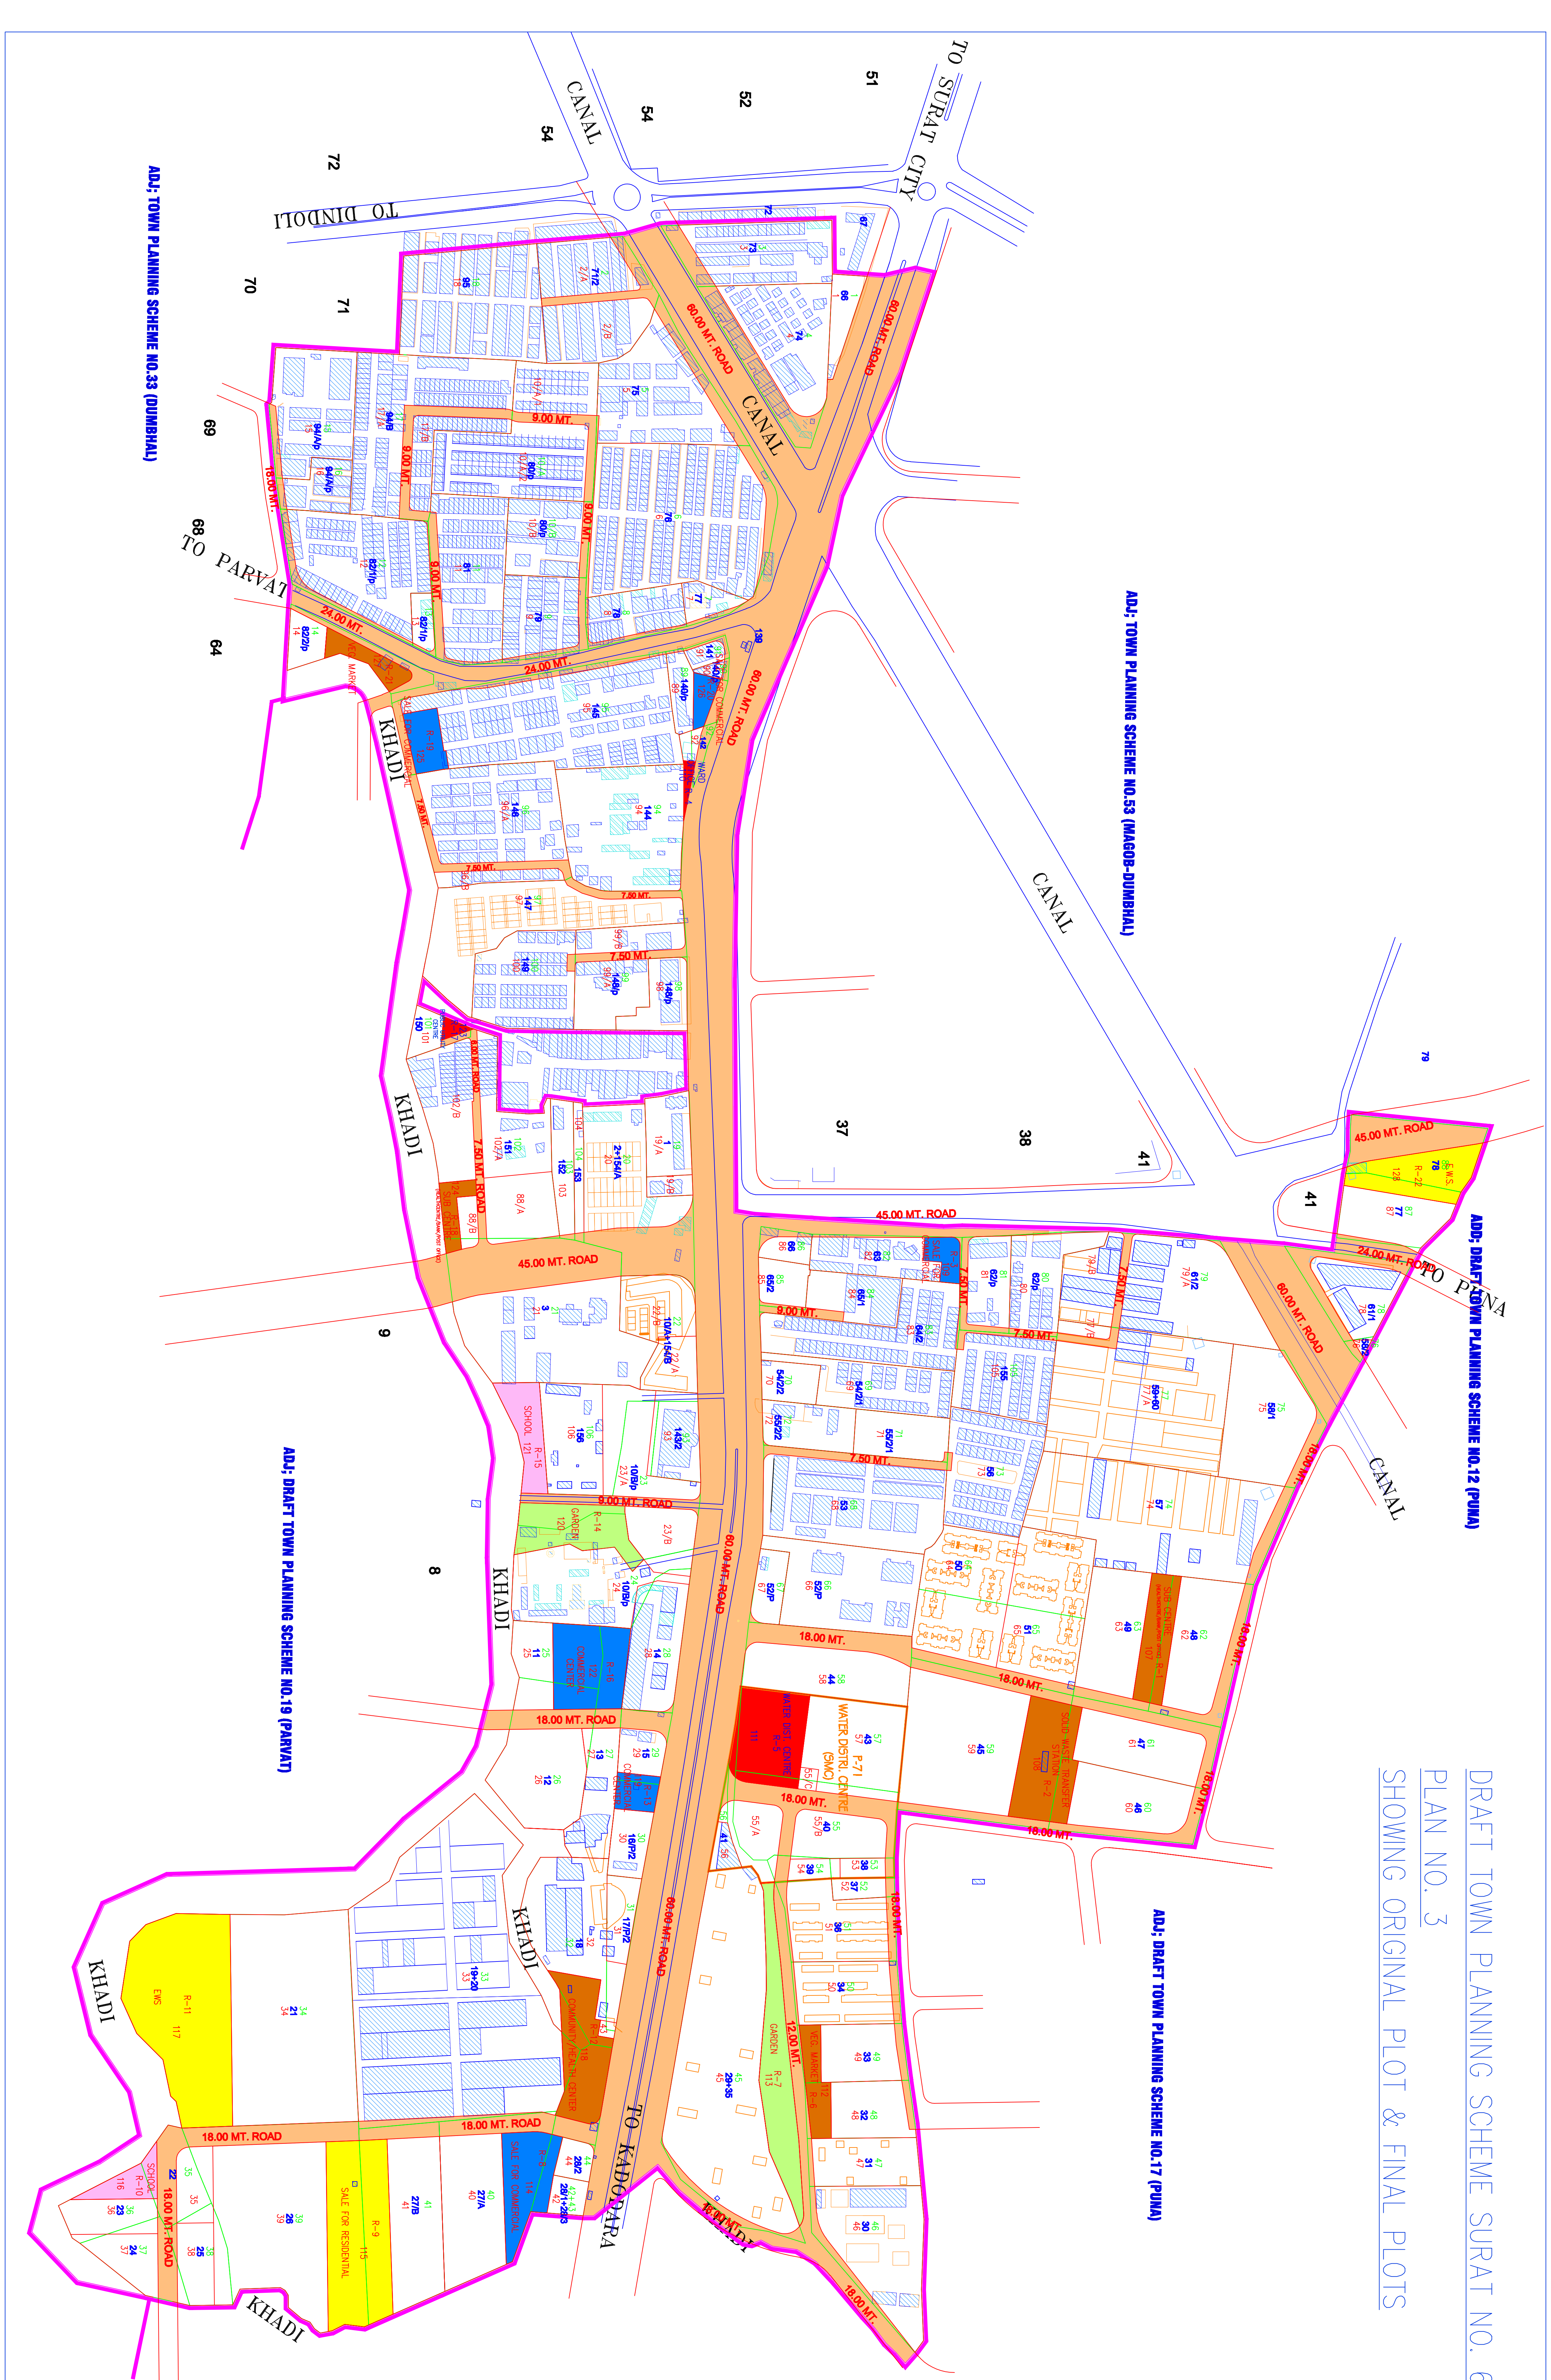

- LEGEND.**
- (1) BOUNDARY OF T.P. SCHEME
 - (2) BOUNDARY OF BLOCK NO.
 - (3) BLOCK NO. SHOWN THUS.....
 - (4) BOUNDARY OF ORIGINAL PLOT
 - (5) ORIGINAL PLOT NO. SHOWN THUS.....
 - (6) BOUNDARY OF FINAL PLOT
 - (7) FINAL PLOT NO. SHOWN THUS.....
 - (8) ROAD AS PER T.P. SCHEME.....
 - (9) RESERVATION (GARDEN, OPEN SPACE)
 - (10) RESERVATION (SALEBLE COMM.).....
 - (11) RESERVATION (SALEBLE COMM.).....
 - (12) RESERVATION (EDUCATIONAL USE)
 - (13) RESERVATION (UTILITY & PARKING)
 - (13) RESERVATION (S.E.W.S).....
 - (14) RESERVATION (DISTRICT CENTRE).....
 - (15) RESERVATION AS PER D.P.(SUDA)2004.....

| | |
|--|------|
| | (1) |
| | (2) |
| | (3) |
| | (4) |
| | (5) |
| | (6) |
| | (7) |
| | (8) |
| | (9) |
| | (10) |
| | (11) |
| | (12) |
| | (13) |
| | (13) |
| | (14) |
| | (15) |

STAGE: SECTION 48

| | |
|---------------------------------------|----------------------|
| NORTH | |
| SURAT MUNICIPAL CORPORATION | |
| TOWN PLANNING DEPARTMENT | |
| SCALE: 1CM=20M | |
| DRAFT TOWN PLANNING SCHEME SURAT | |
| NO. 64 (DUMBHAL-MAGOB) | |
| PLAN NO.3 | |
| (SHOWING ORIGINAL PLOT & FINAL PLOTS) | |
| DRG. NO. | |
| DATE | |
| DRAWN | DT. TOWN PLANNER |
| HEADMAN | DIRECTOR OF PLANNING |
| ASSY. | COMMISSIONER |
| TOWN PLANNER | TOWN PLANNER |