


DRAFT TOWN PLANNING SCHEME NO :- 59 (PARDI KANDE-SACHIN-KANSAD) SUDA :SURAT.

PLAN NO:-3

ORIGINAL PLOTS & FINAL PLOTS.

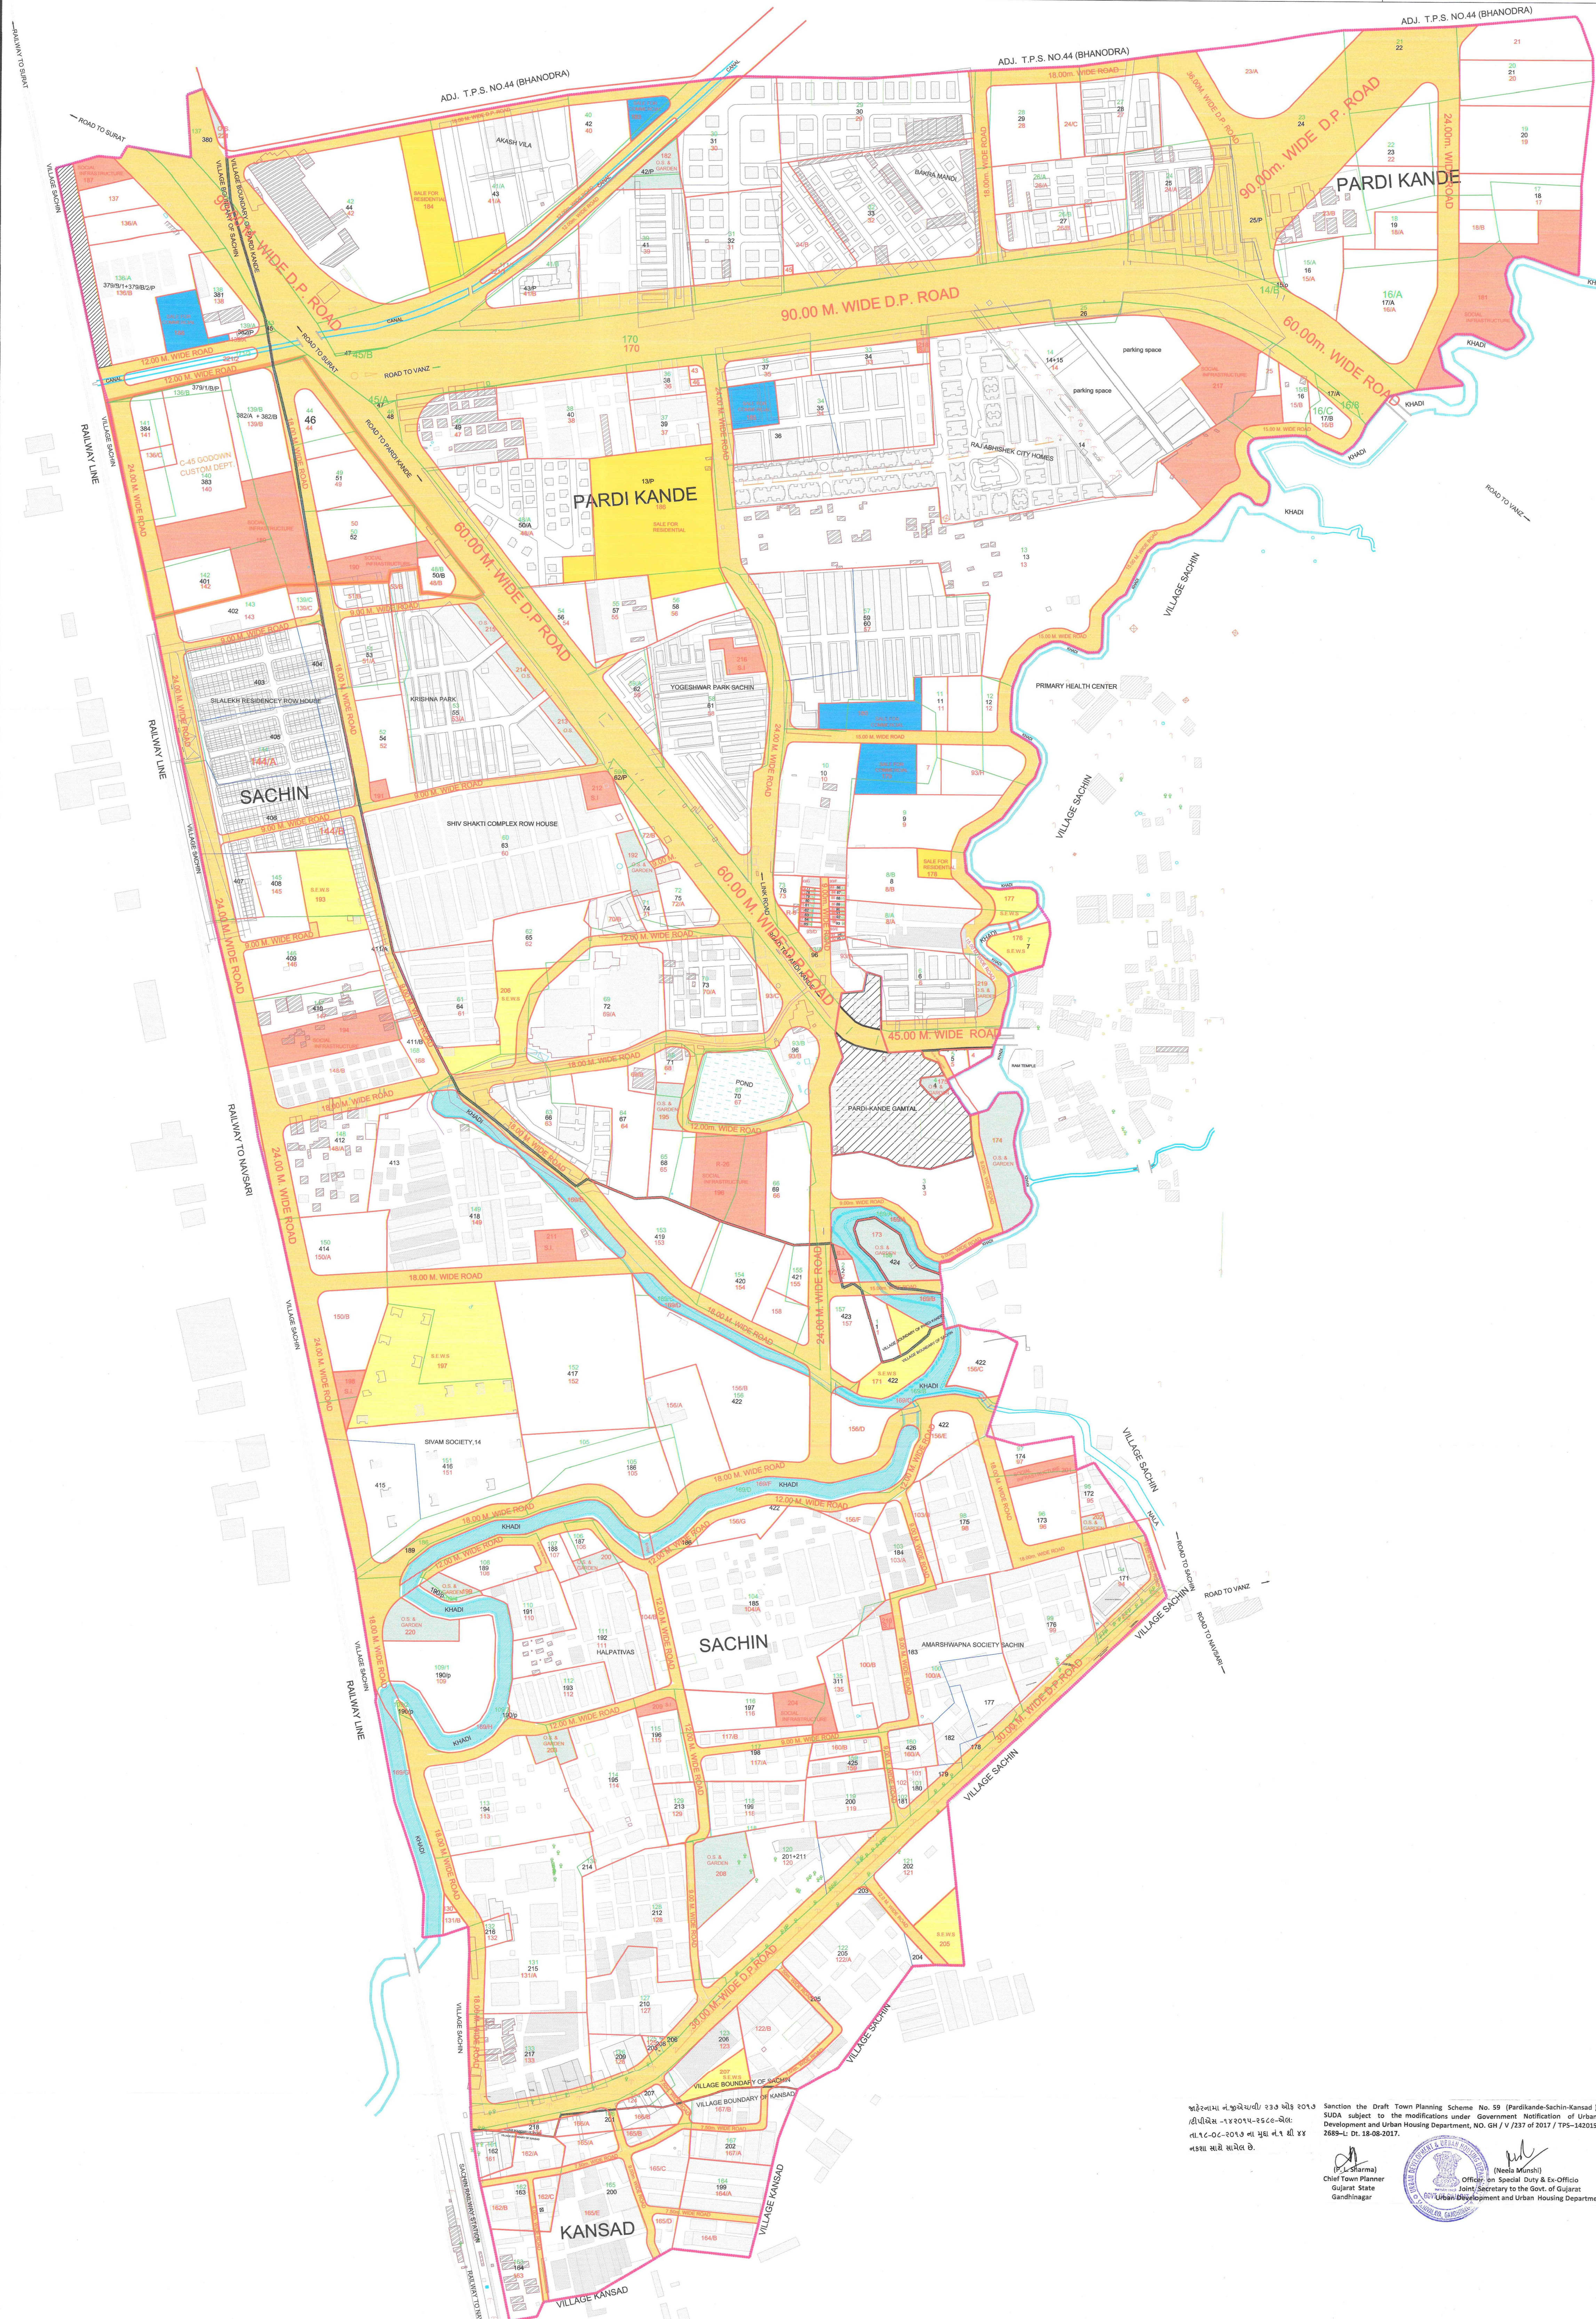

LEGEND


- | | | |
|---------------------------|------------------|-----------------------|
| T.P.S. BOUNDARY | O.P. BOUNDARY | SALE FOR COMMERCIAL |
| VILLAGE BOUNDARY | S4 O.P. NO. | S.E.W.S |
| BLOCK BOUNDARY | F.P. BOUNDARY | O.S. & GARDEN |
| S4 BLOCK NO. | S4 F.P. NO. | SOCIAL INFRASTRUCTURE |
| EXISTING STRUCTURE | T.P. / D.P. ROAD | SALE FOR RESIDENTIAL |
| D.P. RESERVATION BOUNDARY | | |

DRAFT TOWN PLANNING SCHEME NO.59 (PARDI KANDE-SACHIN-KANSAD) SUDA :SURAT.

(SUBMITTED TO GOVT. UNDER SECTION 48(1) OF THE ACT)

ASSISTANT TOWN PLANNER	
SENIOR TOWN PLANNER	
CHIEF EXECUTIVE AUTHORITY	

N

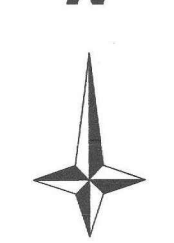

SCALE: 1CM = 20 MT.

જાહેરાત નં.પુ.પા.નં. ૧૩૦ નં. ૨૦૧૭
 ડ્રાફ્ટ ટાઉન પ્લાનિંગ સ્કીમ નં. ૫૯ (પાર્ડીકાન્ડે-સાચીન-કાન્સાડ) સુદા સુરત
 નિમ્નલિખિત શરતો પર સુદા સુરત શહેરના વિકાસ અને ઊર્જા વિભાગ, નં. ૬૪ / ૧૩૩૭ / ૧૯૯૦-૨૦૧૭-૧, ડી. ૧૯-૦૮-૨૦૧૭ ના મુજબ તૈયાર કરેલ છે.
 નિમ્નલિખિત શરતો પર.


 Chief Town Planner
 Gujarat State
 Gandhinagar


 Joint Secretary to the Govt. of Gujarat
 Urban Development and Urban Housing Department