


DRAFT TOWN PLANNING SCHEME SURAT NO. 62 (DINDOLI-BHESTAN-BHEDWAD)

PLAN NO. 3

SHOWING ORIGINAL PLOT & FINAL PLOTS

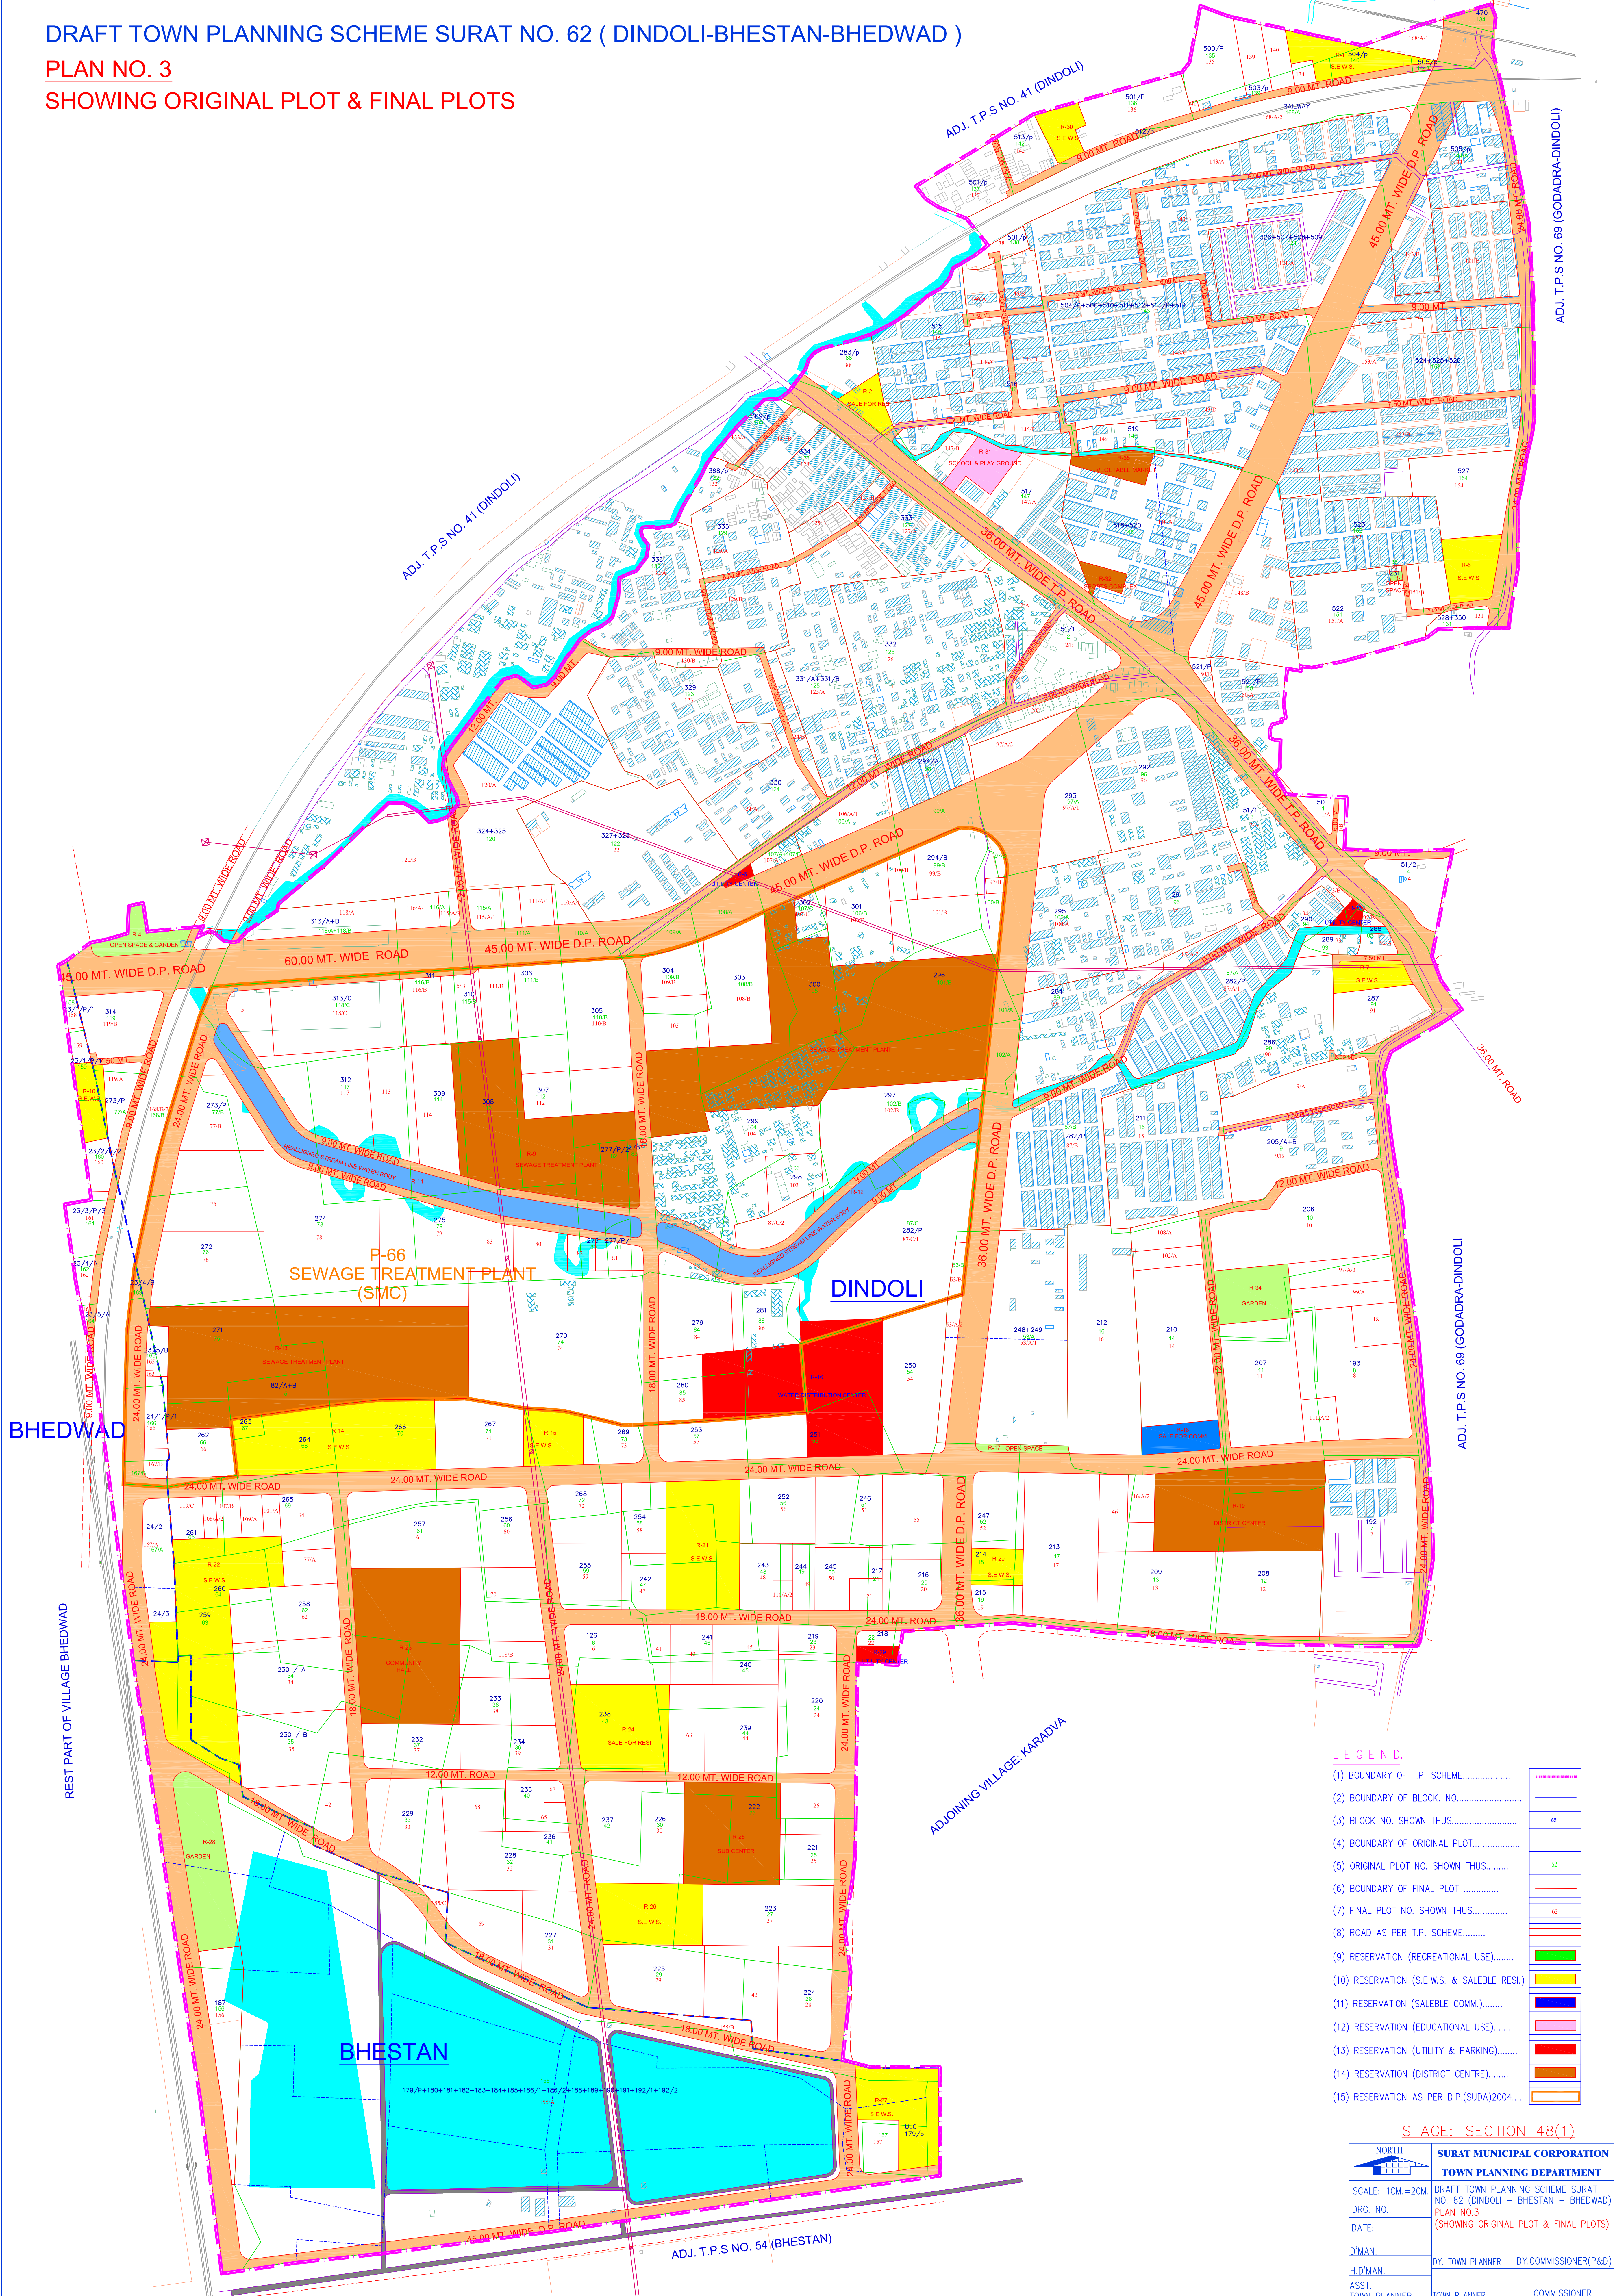

- LEGEND.**
- (1) BOUNDARY OF T.P. SCHEME.....
 - (2) BOUNDARY OF BLOCK NO.....
 - (3) BLOCK NO. SHOWN THUS.....
 - (4) BOUNDARY OF ORIGINAL PLOT.....
 - (5) ORIGINAL PLOT NO. SHOWN THUS.....
 - (6) BOUNDARY OF FINAL PLOT
 - (7) FINAL PLOT NO. SHOWN THUS.....
 - (8) ROAD AS PER T.P. SCHEME.....
 - (9) RESERVATION (RECREATIONAL USE).....
 - (10) RESERVATION (S.E.W.S. & SALEBLE RESI.).....
 - (11) RESERVATION (SALEBLE COMM.).....
 - (12) RESERVATION (EDUCATIONAL USE).....
 - (13) RESERVATION (UTILITY & PARKING).....
 - (14) RESERVATION (DISTRICT CENTRE).....
 - (15) RESERVATION AS PER D.P.(SUDA)2004....

STAGE: SECTION 48(1)

		SURAT MUNICIPAL CORPORATION TOWN PLANNING DEPARTMENT	
SCALE: 1CM=20M DRG. NO., DATE:		DRAFT TOWN PLANNING SCHEME SURAT NO. 62 (DINDOLI - BHESTAN - BHEDWAD) PLAN NO.3 (SHOWING ORIGINAL PLOT & FINAL PLOTS)	
D.MAN. H.D.MAN. ASST. TOWN PLANNER	DY. TOWN PLANNER TOWN PLANNER	DY.COMMISSIONER(P&D) COMMISSIONER	

BHEDWAD

REST PART OF VILLAGE BHEDWAD

BHESTAN

DINDOLI

ADJOINING VILLAGE: KARADVA

ADJ. T.P.S NO. 69 (GODADRA-DINDOLI)

ADJ. T.P.S NO. 69 (GODADRA-DINDOLI)

ADJ. T.P.S NO. 41 (DINDOLI)

ADJ. T.P.S NO. 41 (DINDOLI)

ADJ. T.P.S NO. 40 (LIMBAYAT-DINDOLI)

ADJ. T.P.S NO. 54 (BHESTAN)