


# DRAFT TOWN PLANNING SCHEME SURAT NO. 70 (CHHAPRABHATHA-AMROLI-KOSAD-UTRAN)

## PLAN NO. 3

(SHOWING ORIGINAL & FINAL PLOTS)

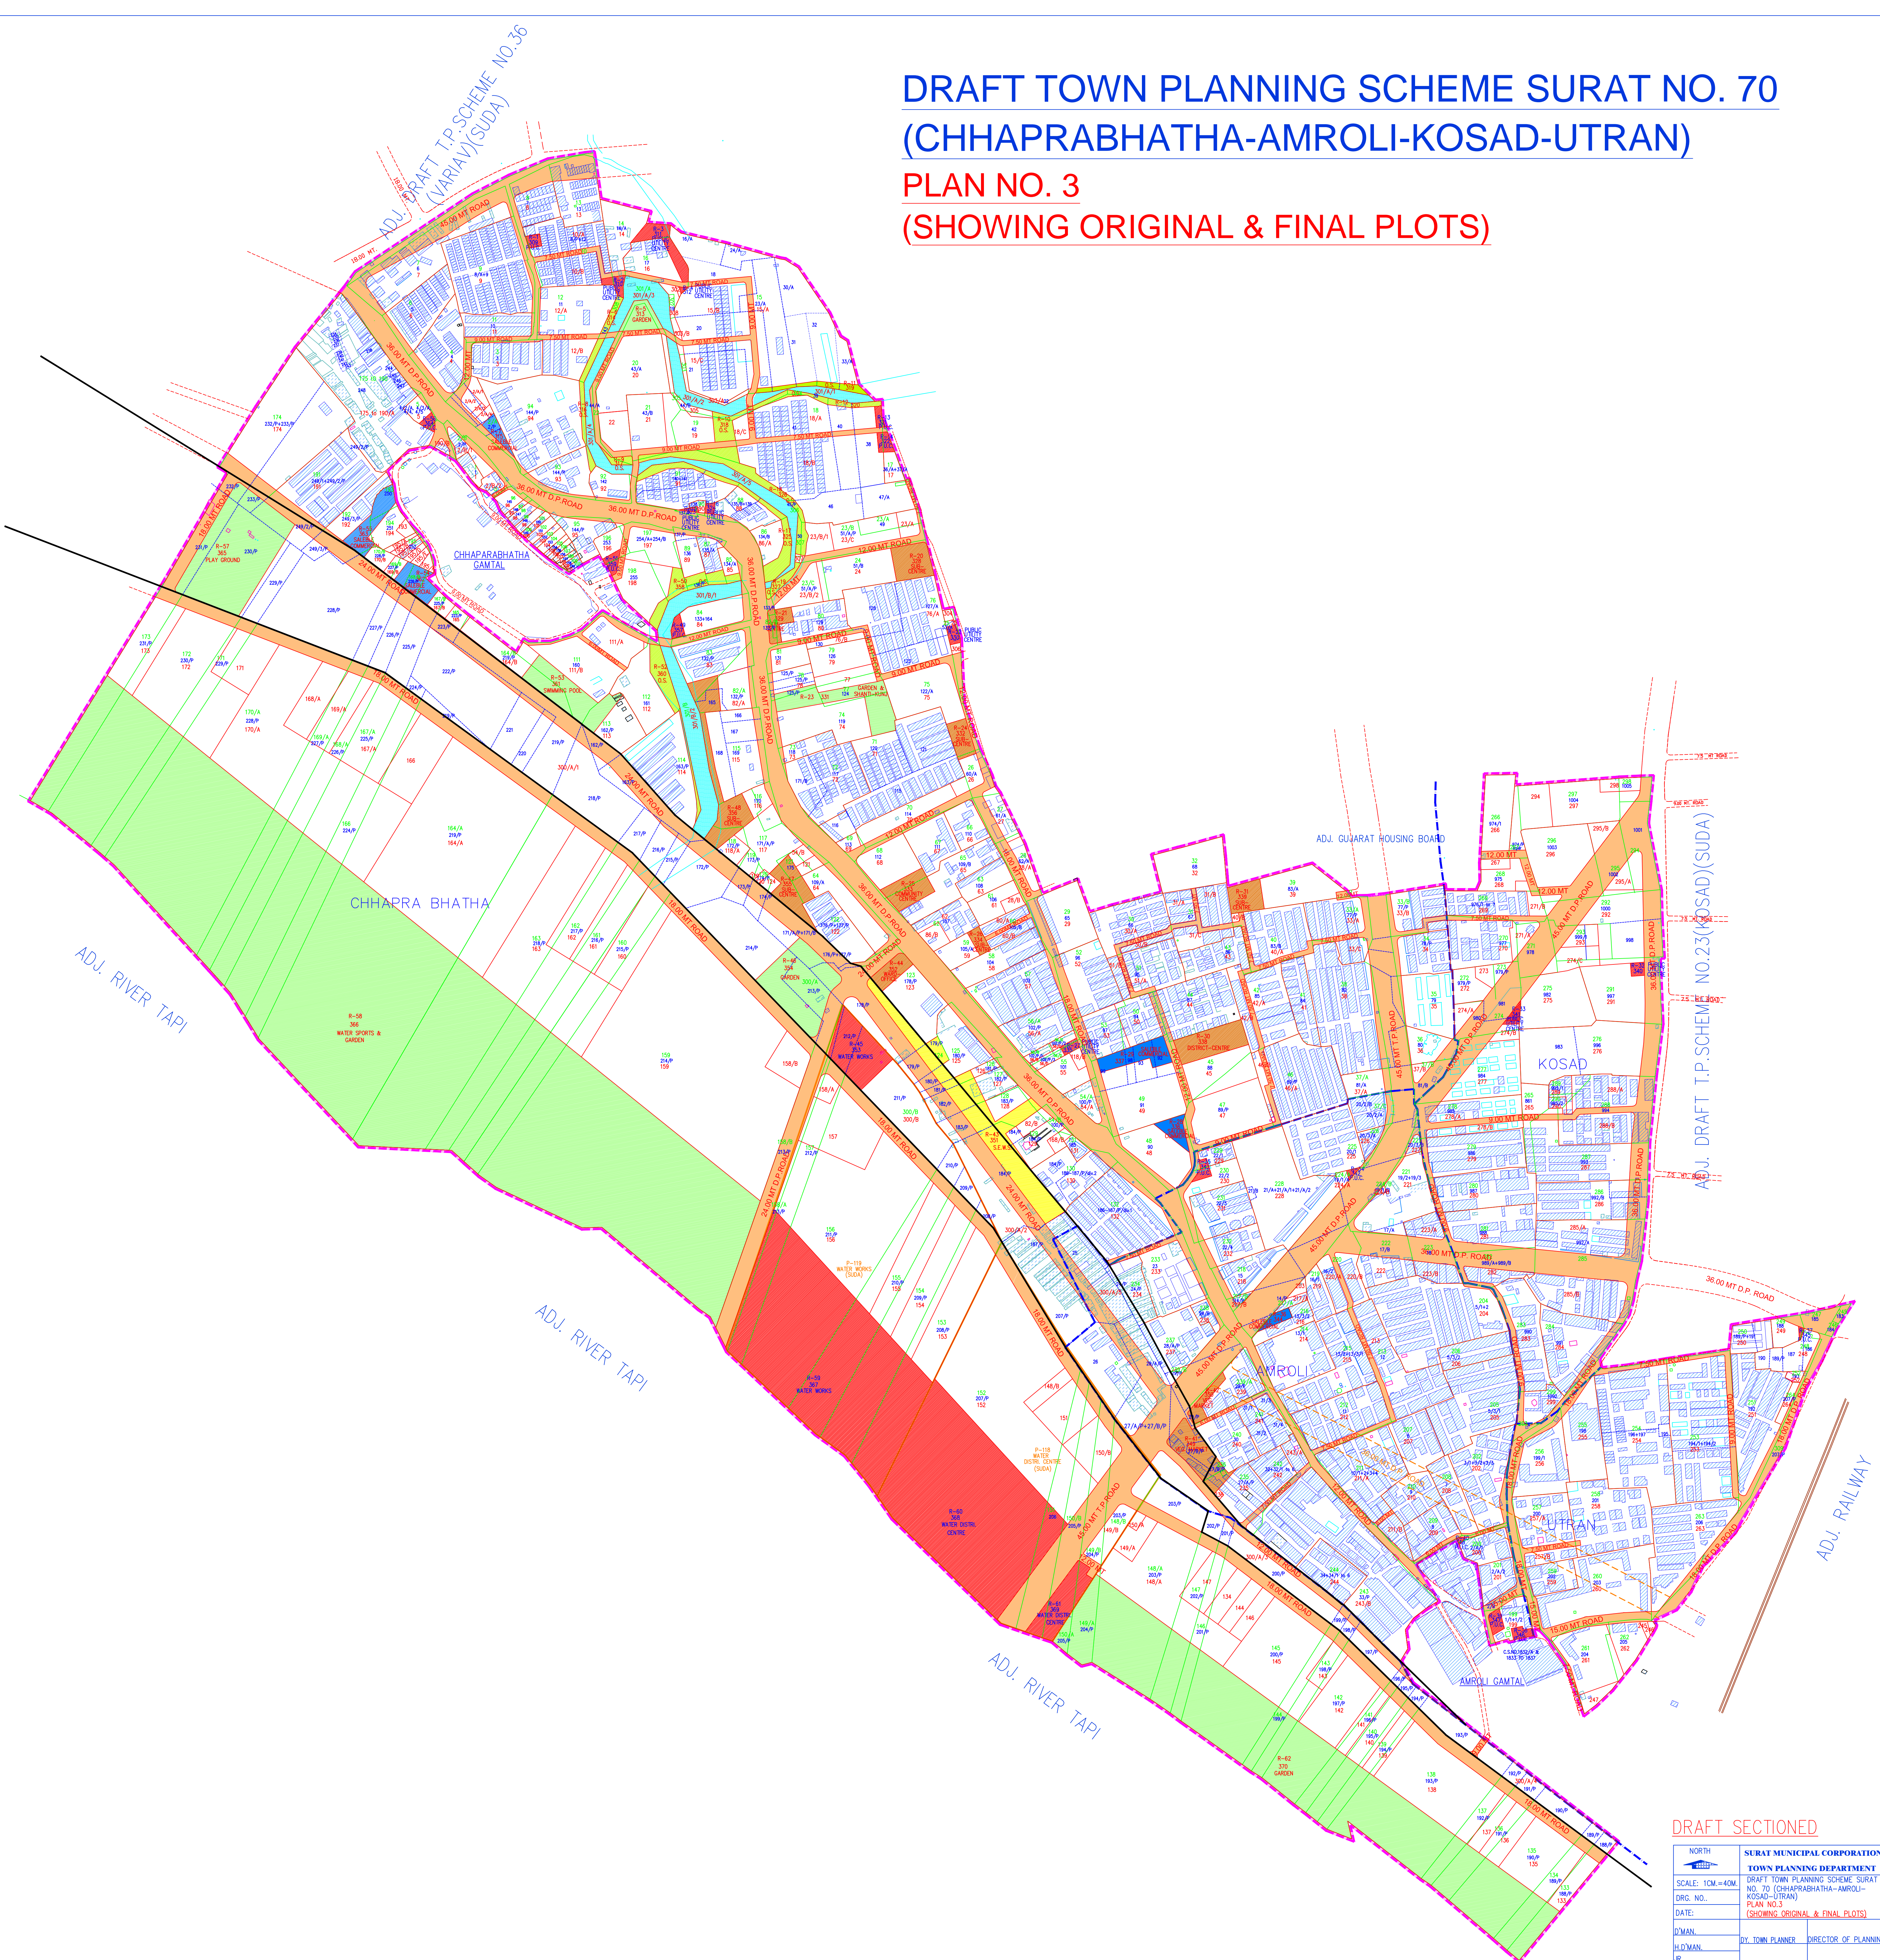

DRAFT SECTIONED

NORTH		SURAT MUNICIPAL CORPORATION	
TOWN PLANNING DEPARTMENT		TOWN PLANNING DEPARTMENT	
SCALE: 1CM=40M		DRAFT TOWN PLANNING SCHEME SURAT	
DRG. NO.		NO. 70 (CHHAPRABHATHA-AMROLI-KOSAD-UTRAN)	
DATE:		PLAN NO. 3	
		(SHOWING ORIGINAL & FINAL PLOTS)	
DMAN:	BY TOWN PLANNER	DIRECTOR OF PLANNING	
ILDMAN:			
JR:	TOWN DEV. OFFICER	COMMISSIONER	