



ADJ. T.P. SCHEME NO 81 (DUMAS)

ADJ. T.P. SCHEME NO 78 (DUMAS BHIMPOR GAVI)

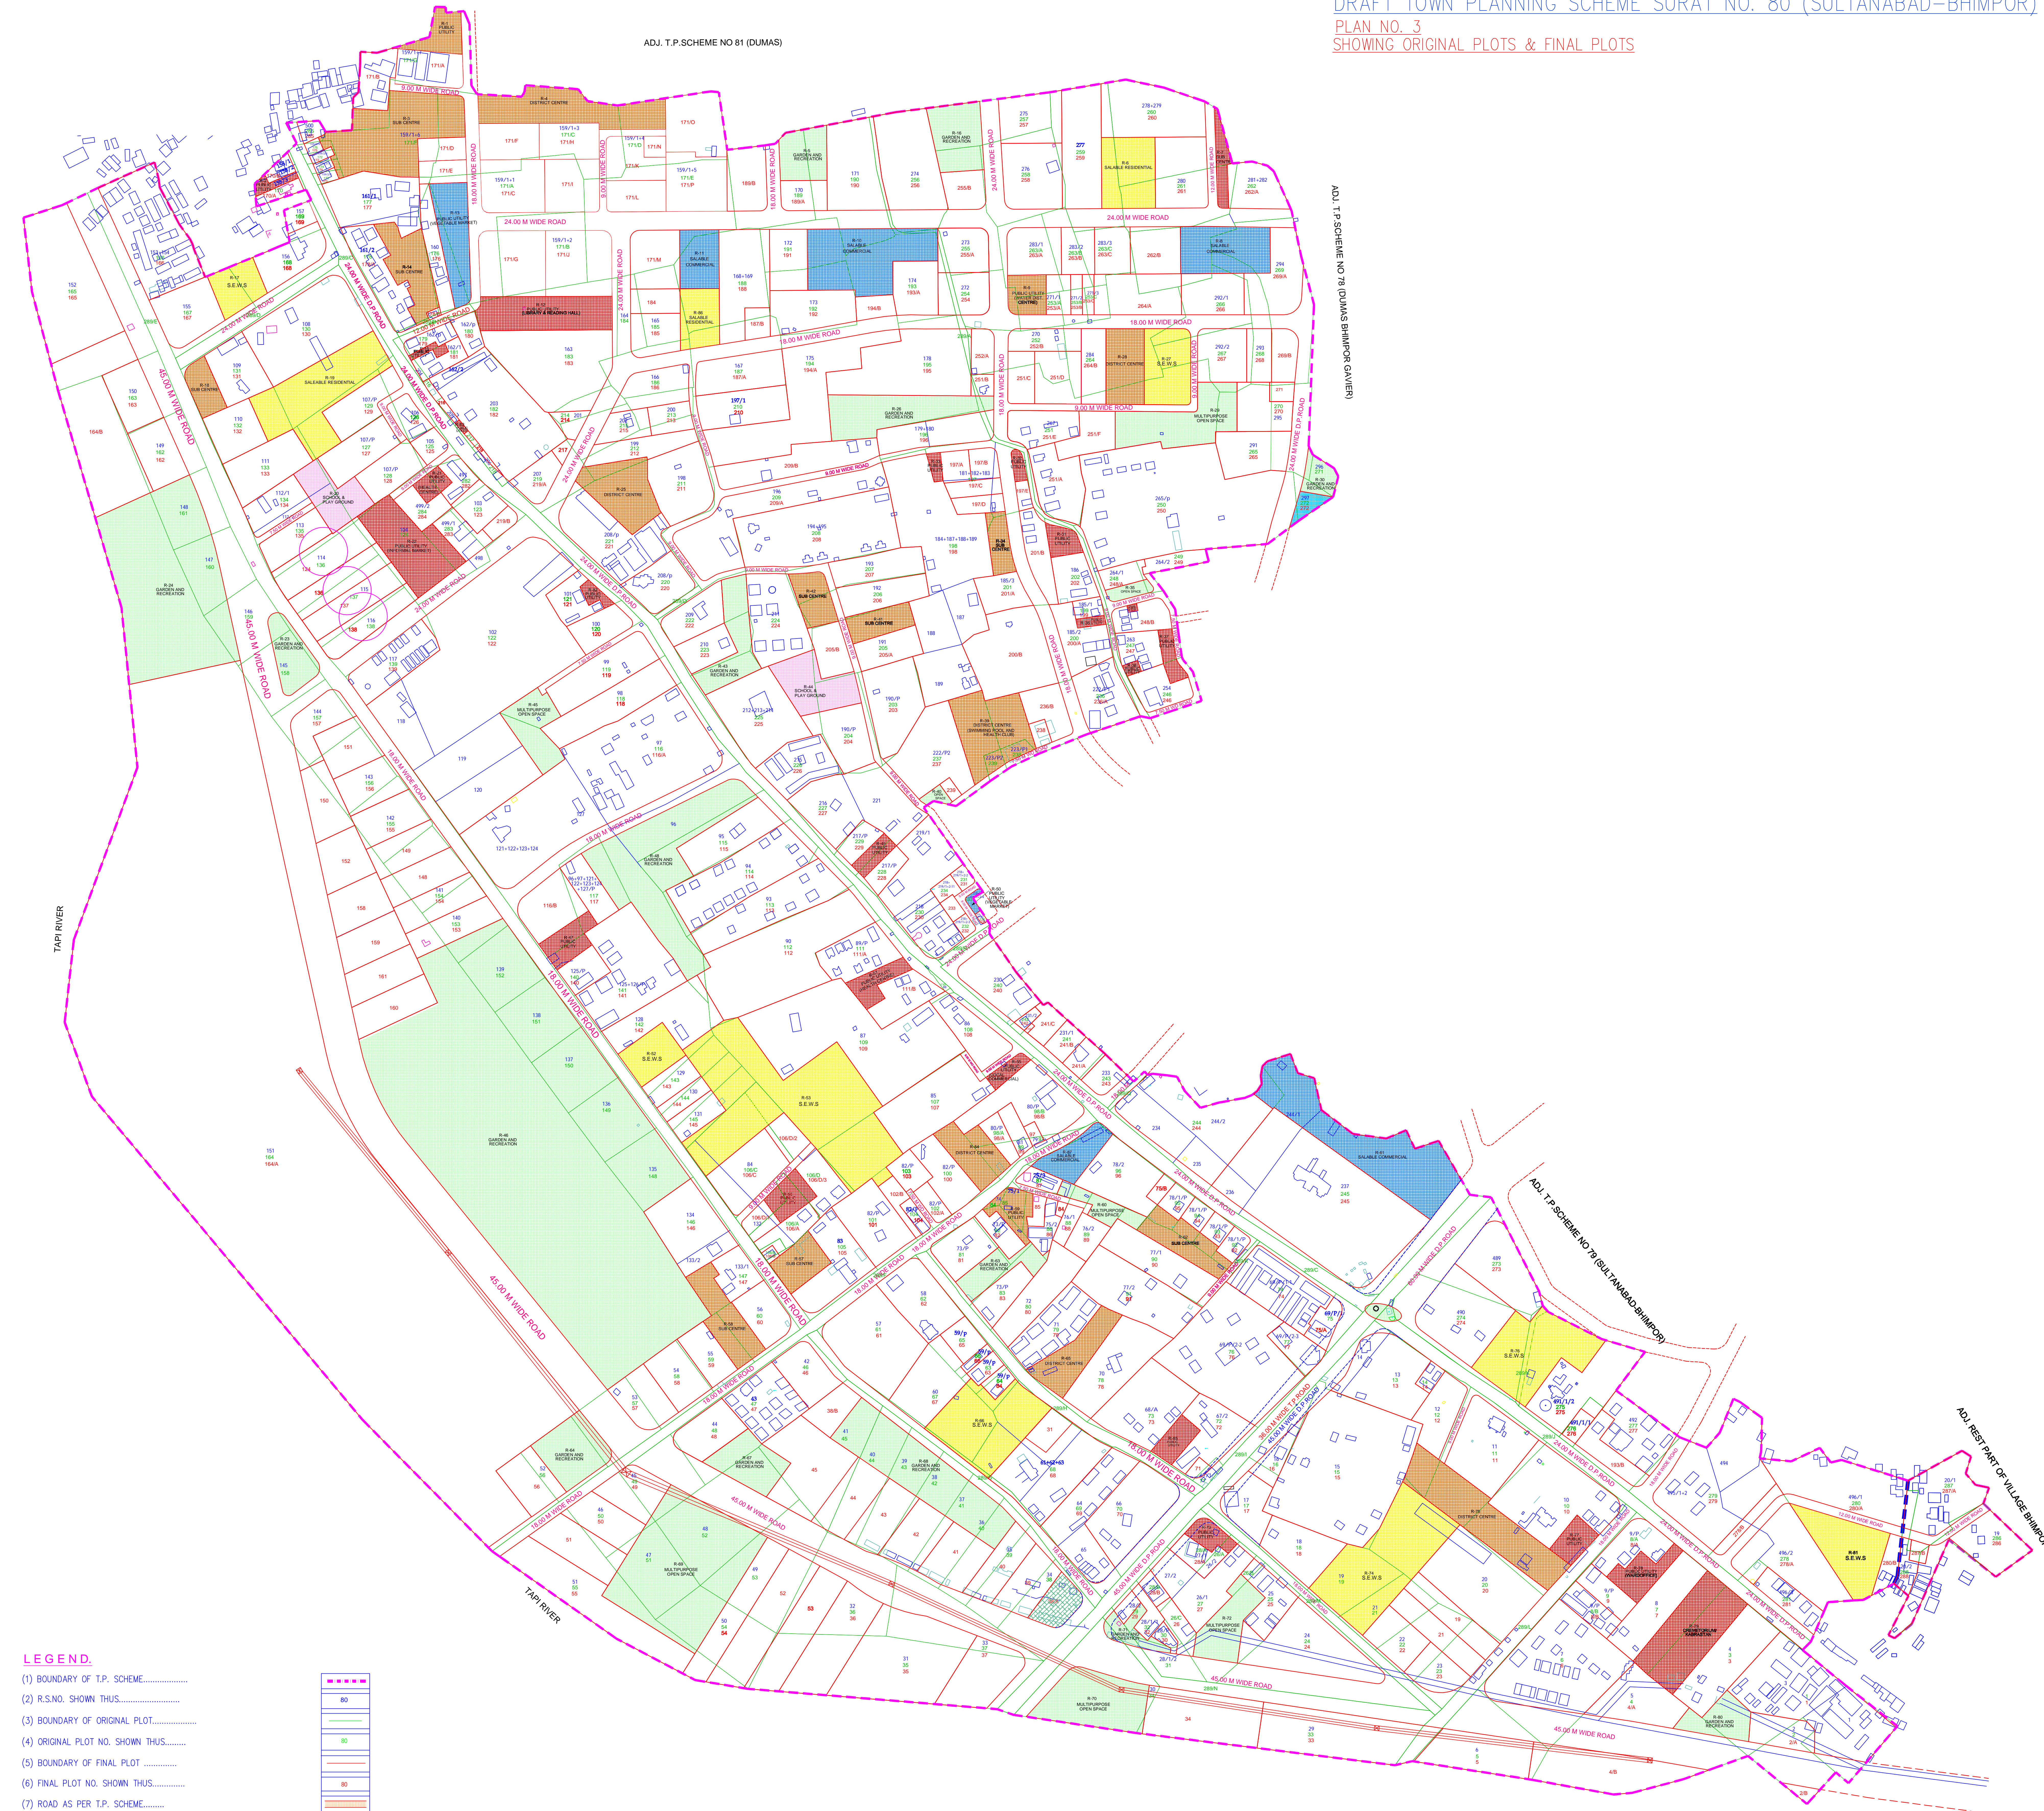

- LEGEND.**
- (1) BOUNDARY OF T.P. SCHEME.....
  - (2) R.S.NO. SHOWN THUS.....
  - (3) BOUNDARY OF ORIGINAL PLOT.....
  - (4) ORIGINAL PLOT NO. SHOWN THUS.....
  - (5) BOUNDARY OF FINAL PLOT.....
  - (6) FINAL PLOT NO. SHOWN THUS.....
  - (7) ROAD AS PER T.P. SCHEME.....
  - (8) D.P. SUDA ROAD ALIGNMENT.....
  - (9) VILLAGE BOUNDARY SHOWN THUS.....
  - (10) RESERVATION (RECREATIONAL USE, OPEN SPACE, PLAY GROUND, GARDEN & PLANTATION).....
  - (11) RESERVATION (HOUSING FOR S.E.W.S. & SALEABLE RESIDENTIAL).....
  - (12) RESERVATION (SALEABLE COMM. & VEG. MARKET).....
  - (13) RESERVATION (EDUCATIONAL USE).....
  - (14) RESERVATION (UTILITY CENTRE, PARKING, SPORTS COMPLEX, WARD OFFICE & HEALTH CENTRE).....
  - (15) RESERVATION (DISTRICT CENTRE & SUB CENTRE).....

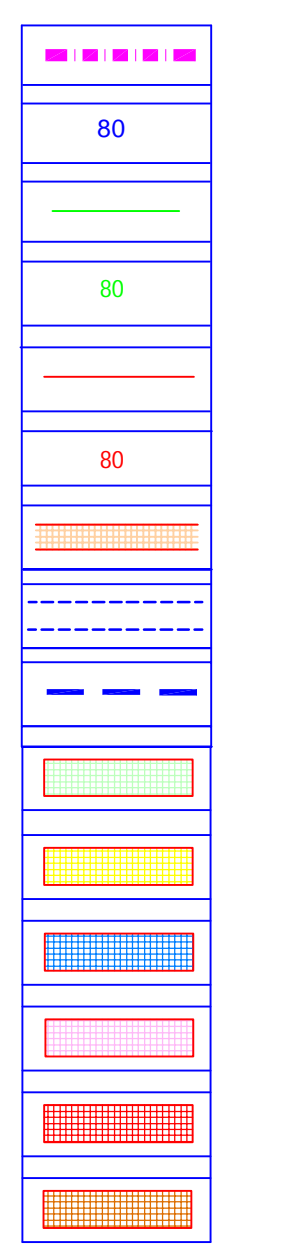

Sanctioned Draft Town Planning Scheme No. 80 (Sultanabad-Bhimpor) SMC under Government Notification, Urban Development and Urban Housing Department No. GH V/ 69 of 2012-17PS-1416-188-E, Dated-11.05.2012

*(Signature)*  
Chief Town Planner  
Gujarat State  
Gandhinagar

*(Signature)*  
T.P.-Suzma  
Joint Secretary to the Govt. of Gujarat  
Urban Development and Urban Housing Department

NORTH		SURAT MUNICIPAL CORPORATION	
TOWN PLANNING DEPARTMENT		TOWN PLANNING DEPARTMENT	
SCALE: 1CM.=25M.	DRAFT TOWN PLANNING SCHEME SURAT NO. 80(SULTANABAD-BHIMPOR)	DRAFT TOWN PLANNING SCHEME SURAT NO. 80(SULTANABAD-BHIMPOR)	
DATE:	PLAN NO.3	SHOWING ORIGINAL PLOTS & FINAL PLOTS	
D'MAN.	DY. TOWN PLANNER	Dy. Commissioner (P & D)	
ASST. TOWN PLANNER	TOWN PLANNER	COMMISSIONER	