


DRAFT TOWN PLANNING SCHEME NO. -84 (KOSAD-BHARTHANA KOSAD -MOTAVARACHHA- ABRAMA)

PLAN NO. 3
SHOWING ORIGINAL PLOT & FINAL PLOTS

S.M.C. VILLAGE:- KOSAD, MOTAVARACHHA
SUDA VILLAGE:-BHARTHANA KOSAD, ABRAMA
AREA : 335.00 HECT.

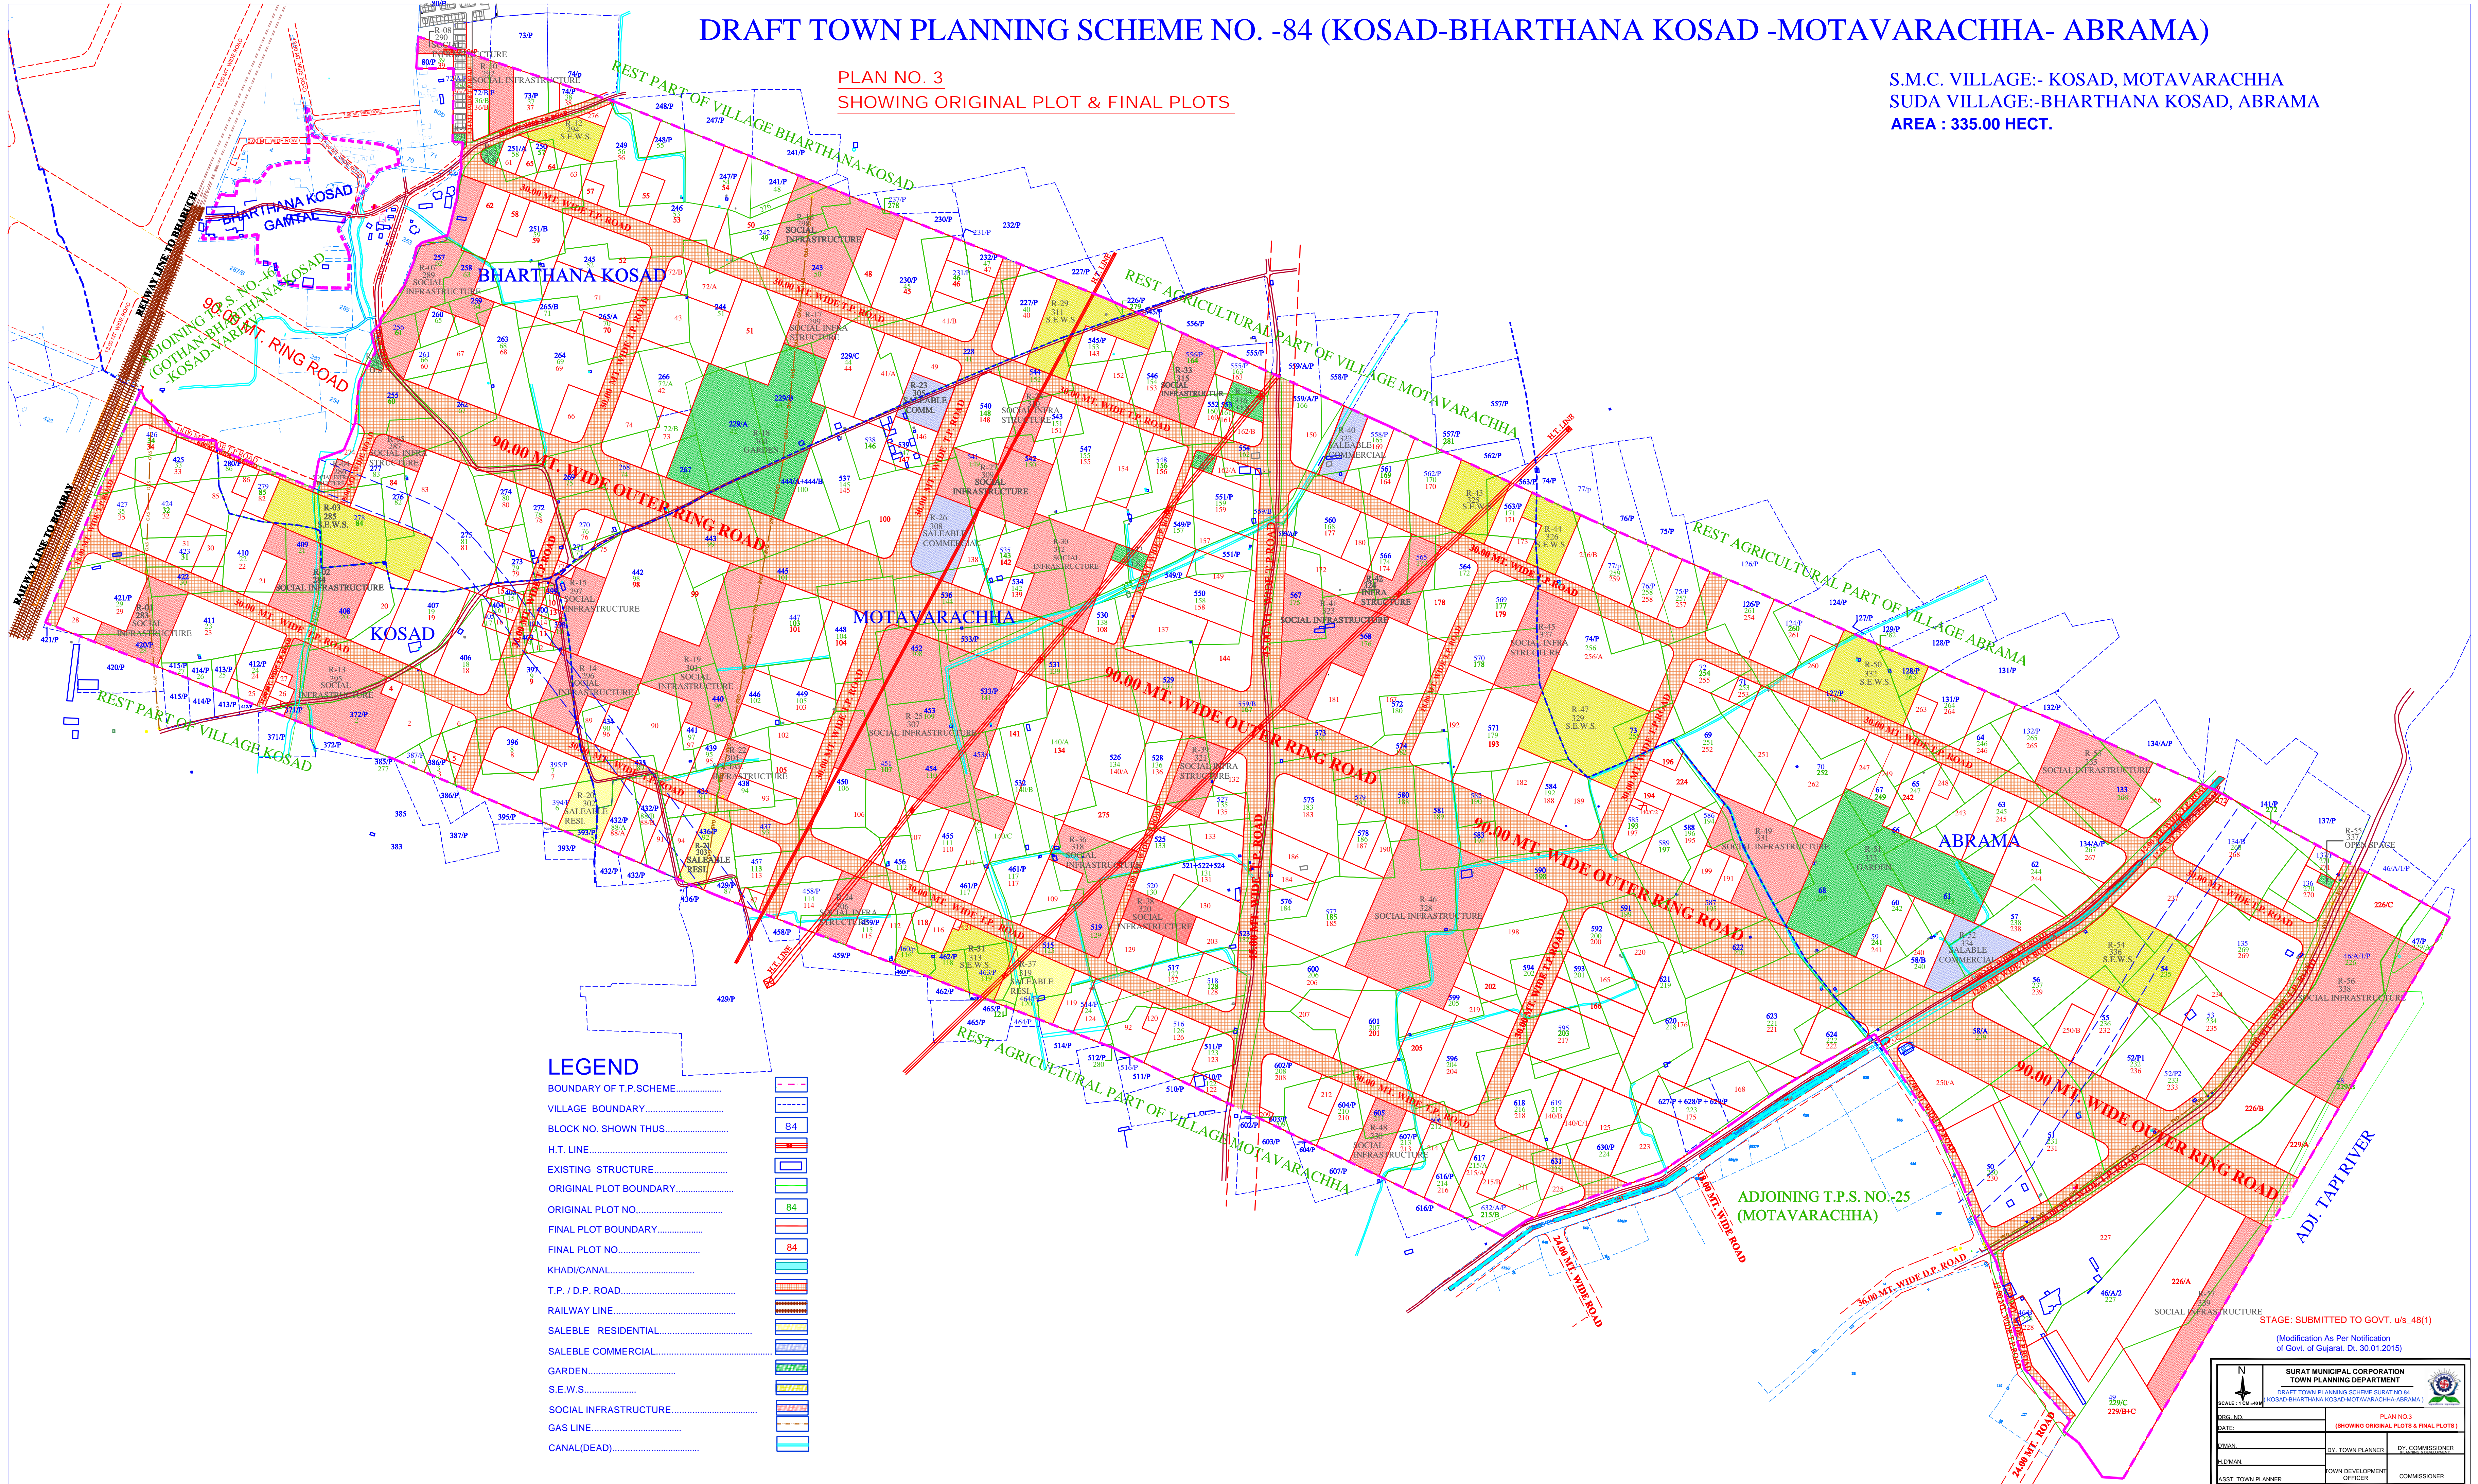

LEGEND

BOUNDARY OF T.P. SCHEME.....	
VILLAGE BOUNDARY.....	
BLOCK NO. SHOWN THUS.....	
H.T. LINE.....	
EXISTING STRUCTURE.....	
ORIGINAL PLOT BOUNDARY.....	
ORIGINAL PLOT NO.....	
FINAL PLOT BOUNDARY.....	
FINAL PLOT NO.....	
KHADI/CANAL.....	
T.P. / D.P. ROAD.....	
RAILWAY LINE.....	
SALEBLE RESIDENTIAL.....	
SALEBLE COMMERCIAL.....	
GARDEN.....	
S.E.W.S.....	
SOCIAL INFRASTRUCTURE.....	
GAS LINE.....	
CANAL(DED).....	

STAGE: SUBMITTED TO GOVT. u/s 48(1)
(Modification As Per Notification of Govt. of Gujarat. Dt. 30.01.2015)

 SURAT MUNICIPAL CORPORATION TOWN PLANNING DEPARTMENT DRAFT TOWN PLANNING SCHEME SURAT NO.84 KOSAD-BHARTHANA KOSAD-MOTAVARACHHA-ABRAMA SCALE: 1 CM = 400 M		
DSD: NO. DATE: DIMAN: LIDMAN: ASST. TOWN PLANNER	PLAN NO.3 (SHOWING ORIGINAL PLOTS & FINAL PLOTS) DY. TOWN PLANNER TOWN DEVELOPMENT OFFICER	