


# DRAFT TOWN PLANNING SCHEME, SURAT NO. 96 ( VARIYAV )

PLAN NO. - 3

(SHOWING ORIGINAL & FINAL PLOTS)

AREA OF THE SCHEME - 305.45 HECTOR (APPROX.)

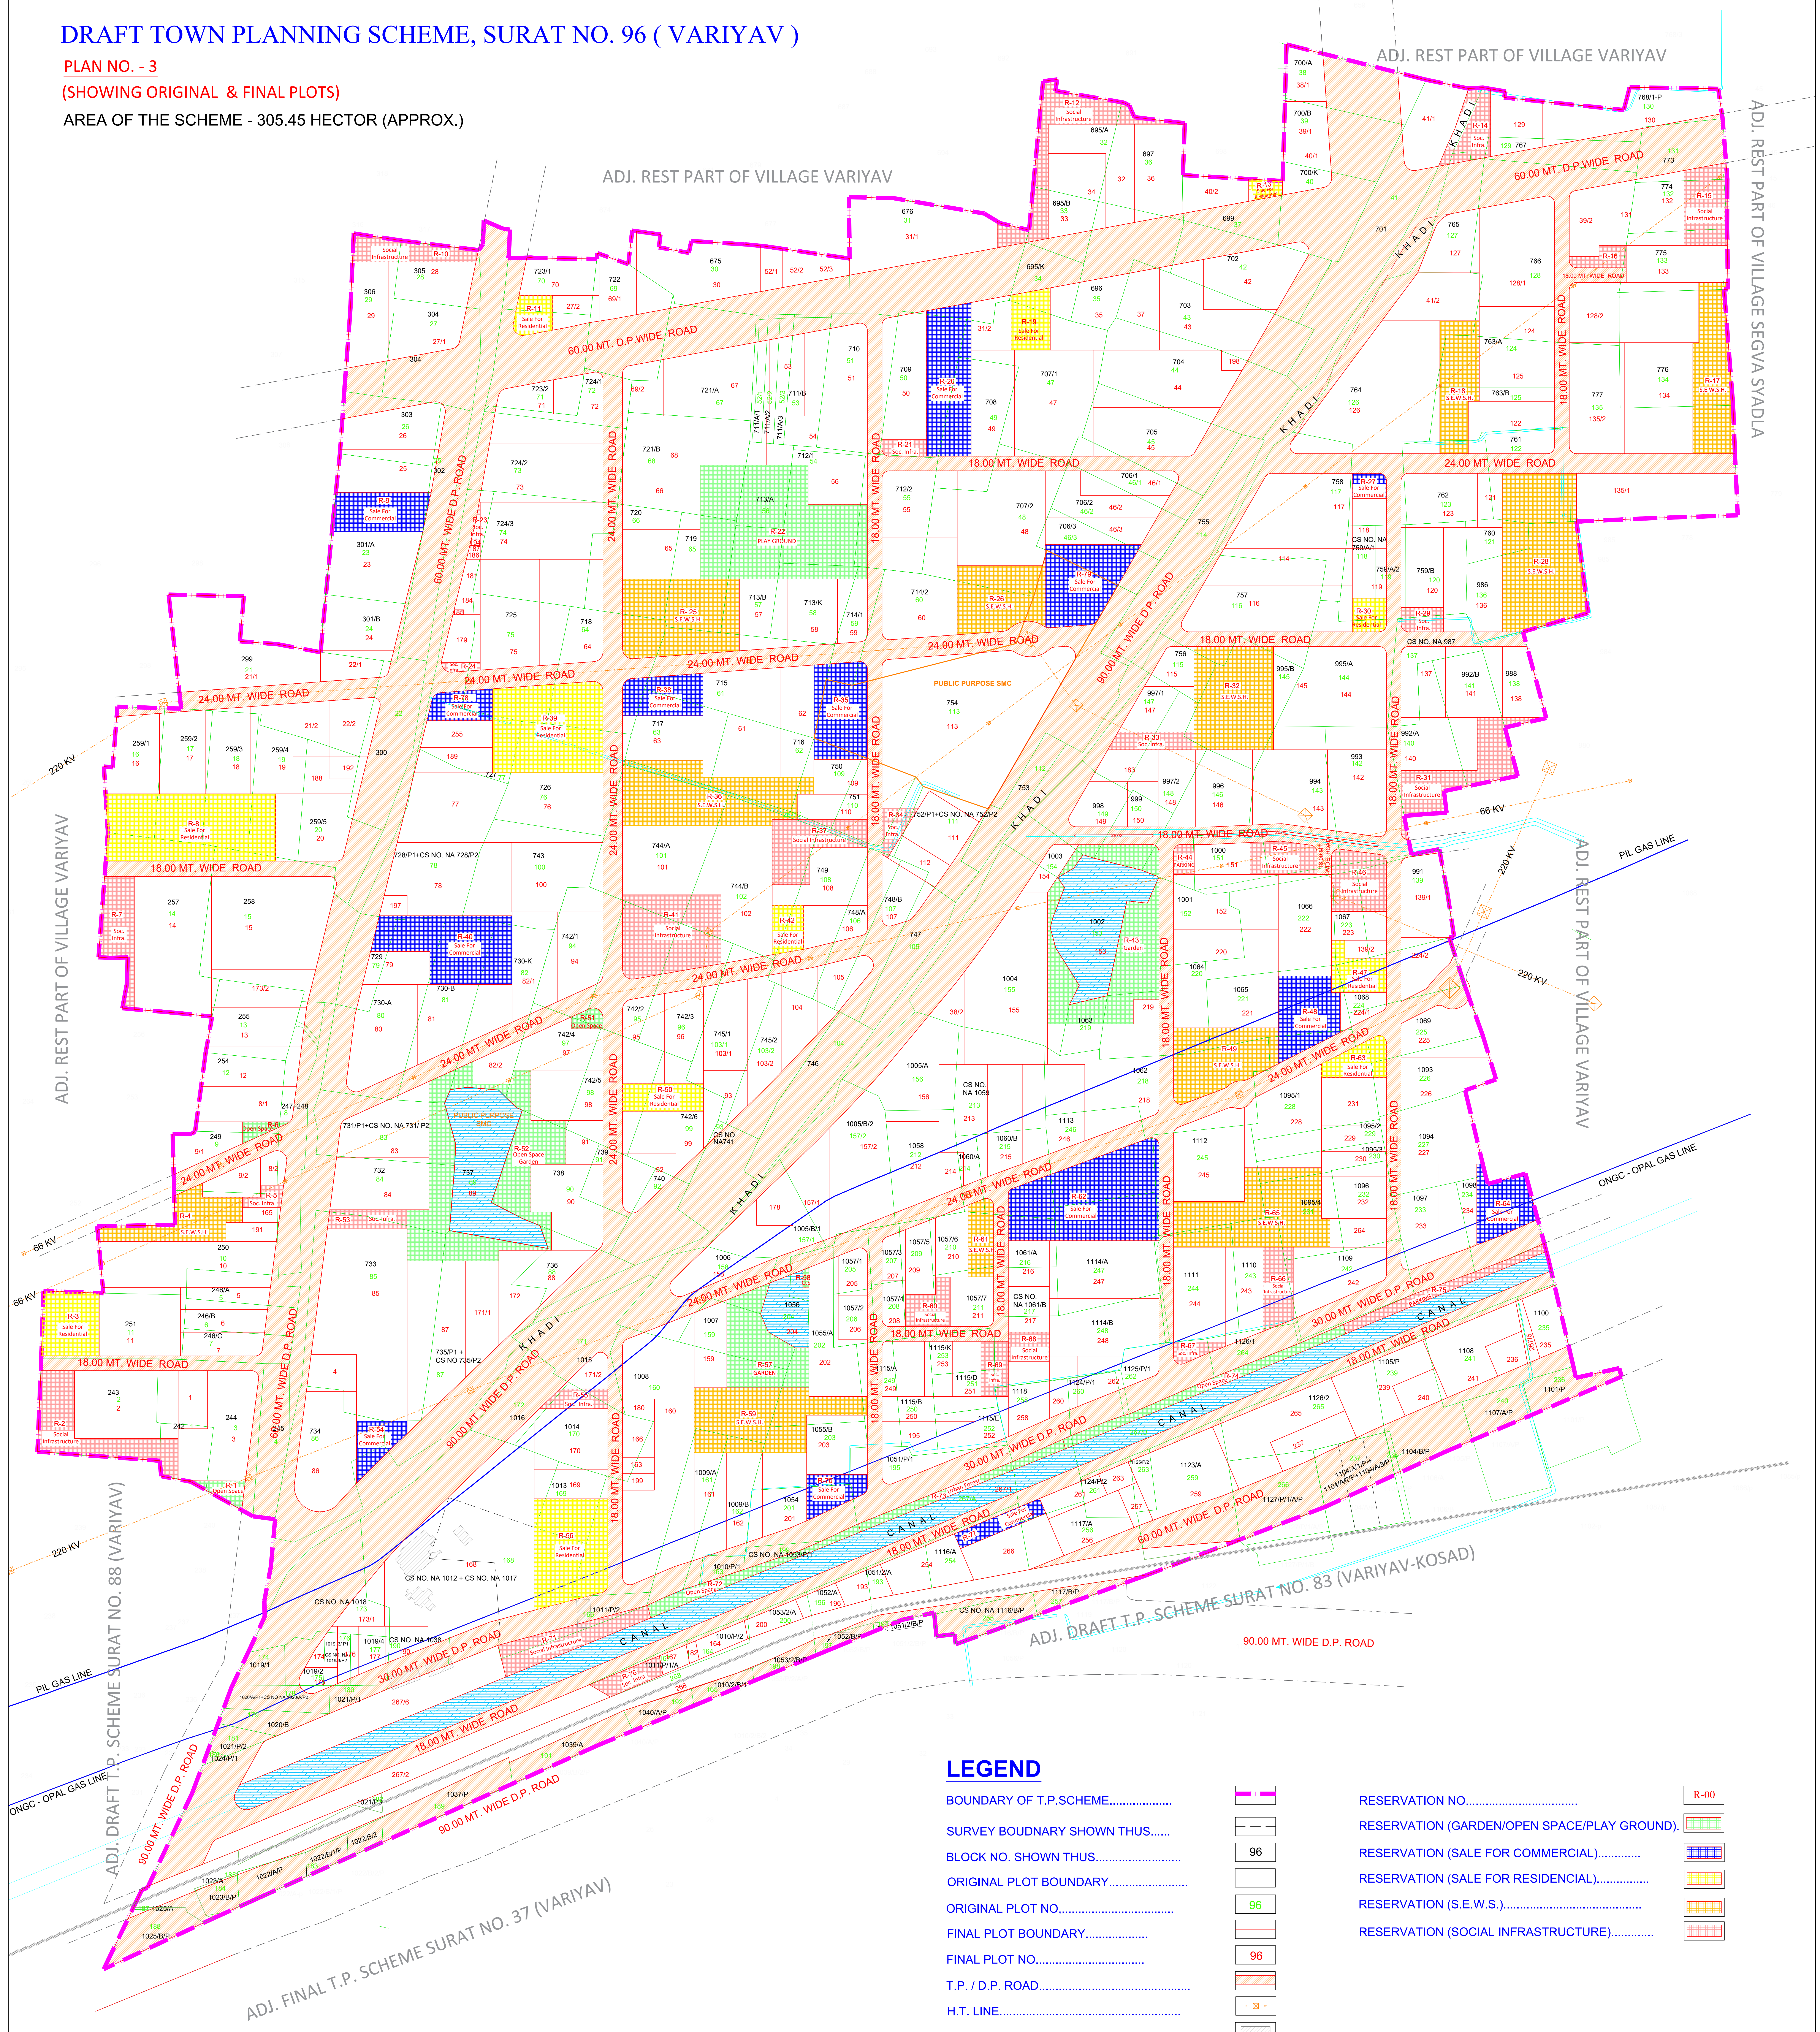

## LEGEND

BOUNDARY OF T.P. SCHEME.....		RESERVATION NO.....		R-00
SURVEY BOUNDARY SHOWN THUS.....		RESERVATION (GARDEN/OPEN SPACE/PLAY GROUND).....		R-01
BLOCK NO. SHOWN THUS.....		RESERVATION (SALE FOR COMMERCIAL).....		R-02
ORIGINAL PLOT BOUNDARY.....		RESERVATION (SALE FOR RESIDENTIAL).....		R-03
ORIGINAL PLOT NO.....		RESERVATION (S.E.W.S.).....		R-04
FINAL PLOT BOUNDARY.....		RESERVATION (SOCIAL INFRASTRUCTURE).....		R-05
FINAL PLOT NO.....				
T.P. / D.P. ROAD.....				
H.T. LINE.....				
EXISTING STRUCTURE.....				
EXISTING POND / KHADI / CANAL.....				
EXISTING GAS LINE.....				
EXISTING RAILWAY LINE.....				
D.P. Reservation LINE.....				

STAGE :- SUB. TO GOVT. U/S \_48(1)

SURAT MUNICIPAL CORPORATION TOWN PLANNING DEPARTMENT DRAFT TOWN PLANNING SCHEME SURAT NO.96 ( VARIYAV )		PLAN NO. - 3 ( SHOWING ORIGINAL & FINAL PLOTS )	
SCALE: 1 CM=20 MT	DATE:	DRG. NO.:	
DMAN Sd/-	Sd/-	Sd/-	Sd/-
IC.H. DMAN Sd/-	Sd/-	DI. TOWN PLANNER	DI. M.U.N. COMMISSIONER
ASST. ENGINEER	IC TOWN PLANNER		COMMISSIONER