


TOWN PLANNING SCHEME NO. 4 (RUNDH-MAGDALLA) FINAL PLAN SHOWING ORIGINAL & FINAL PLOTS

PLAN NO.-3

T A P I R I V E R

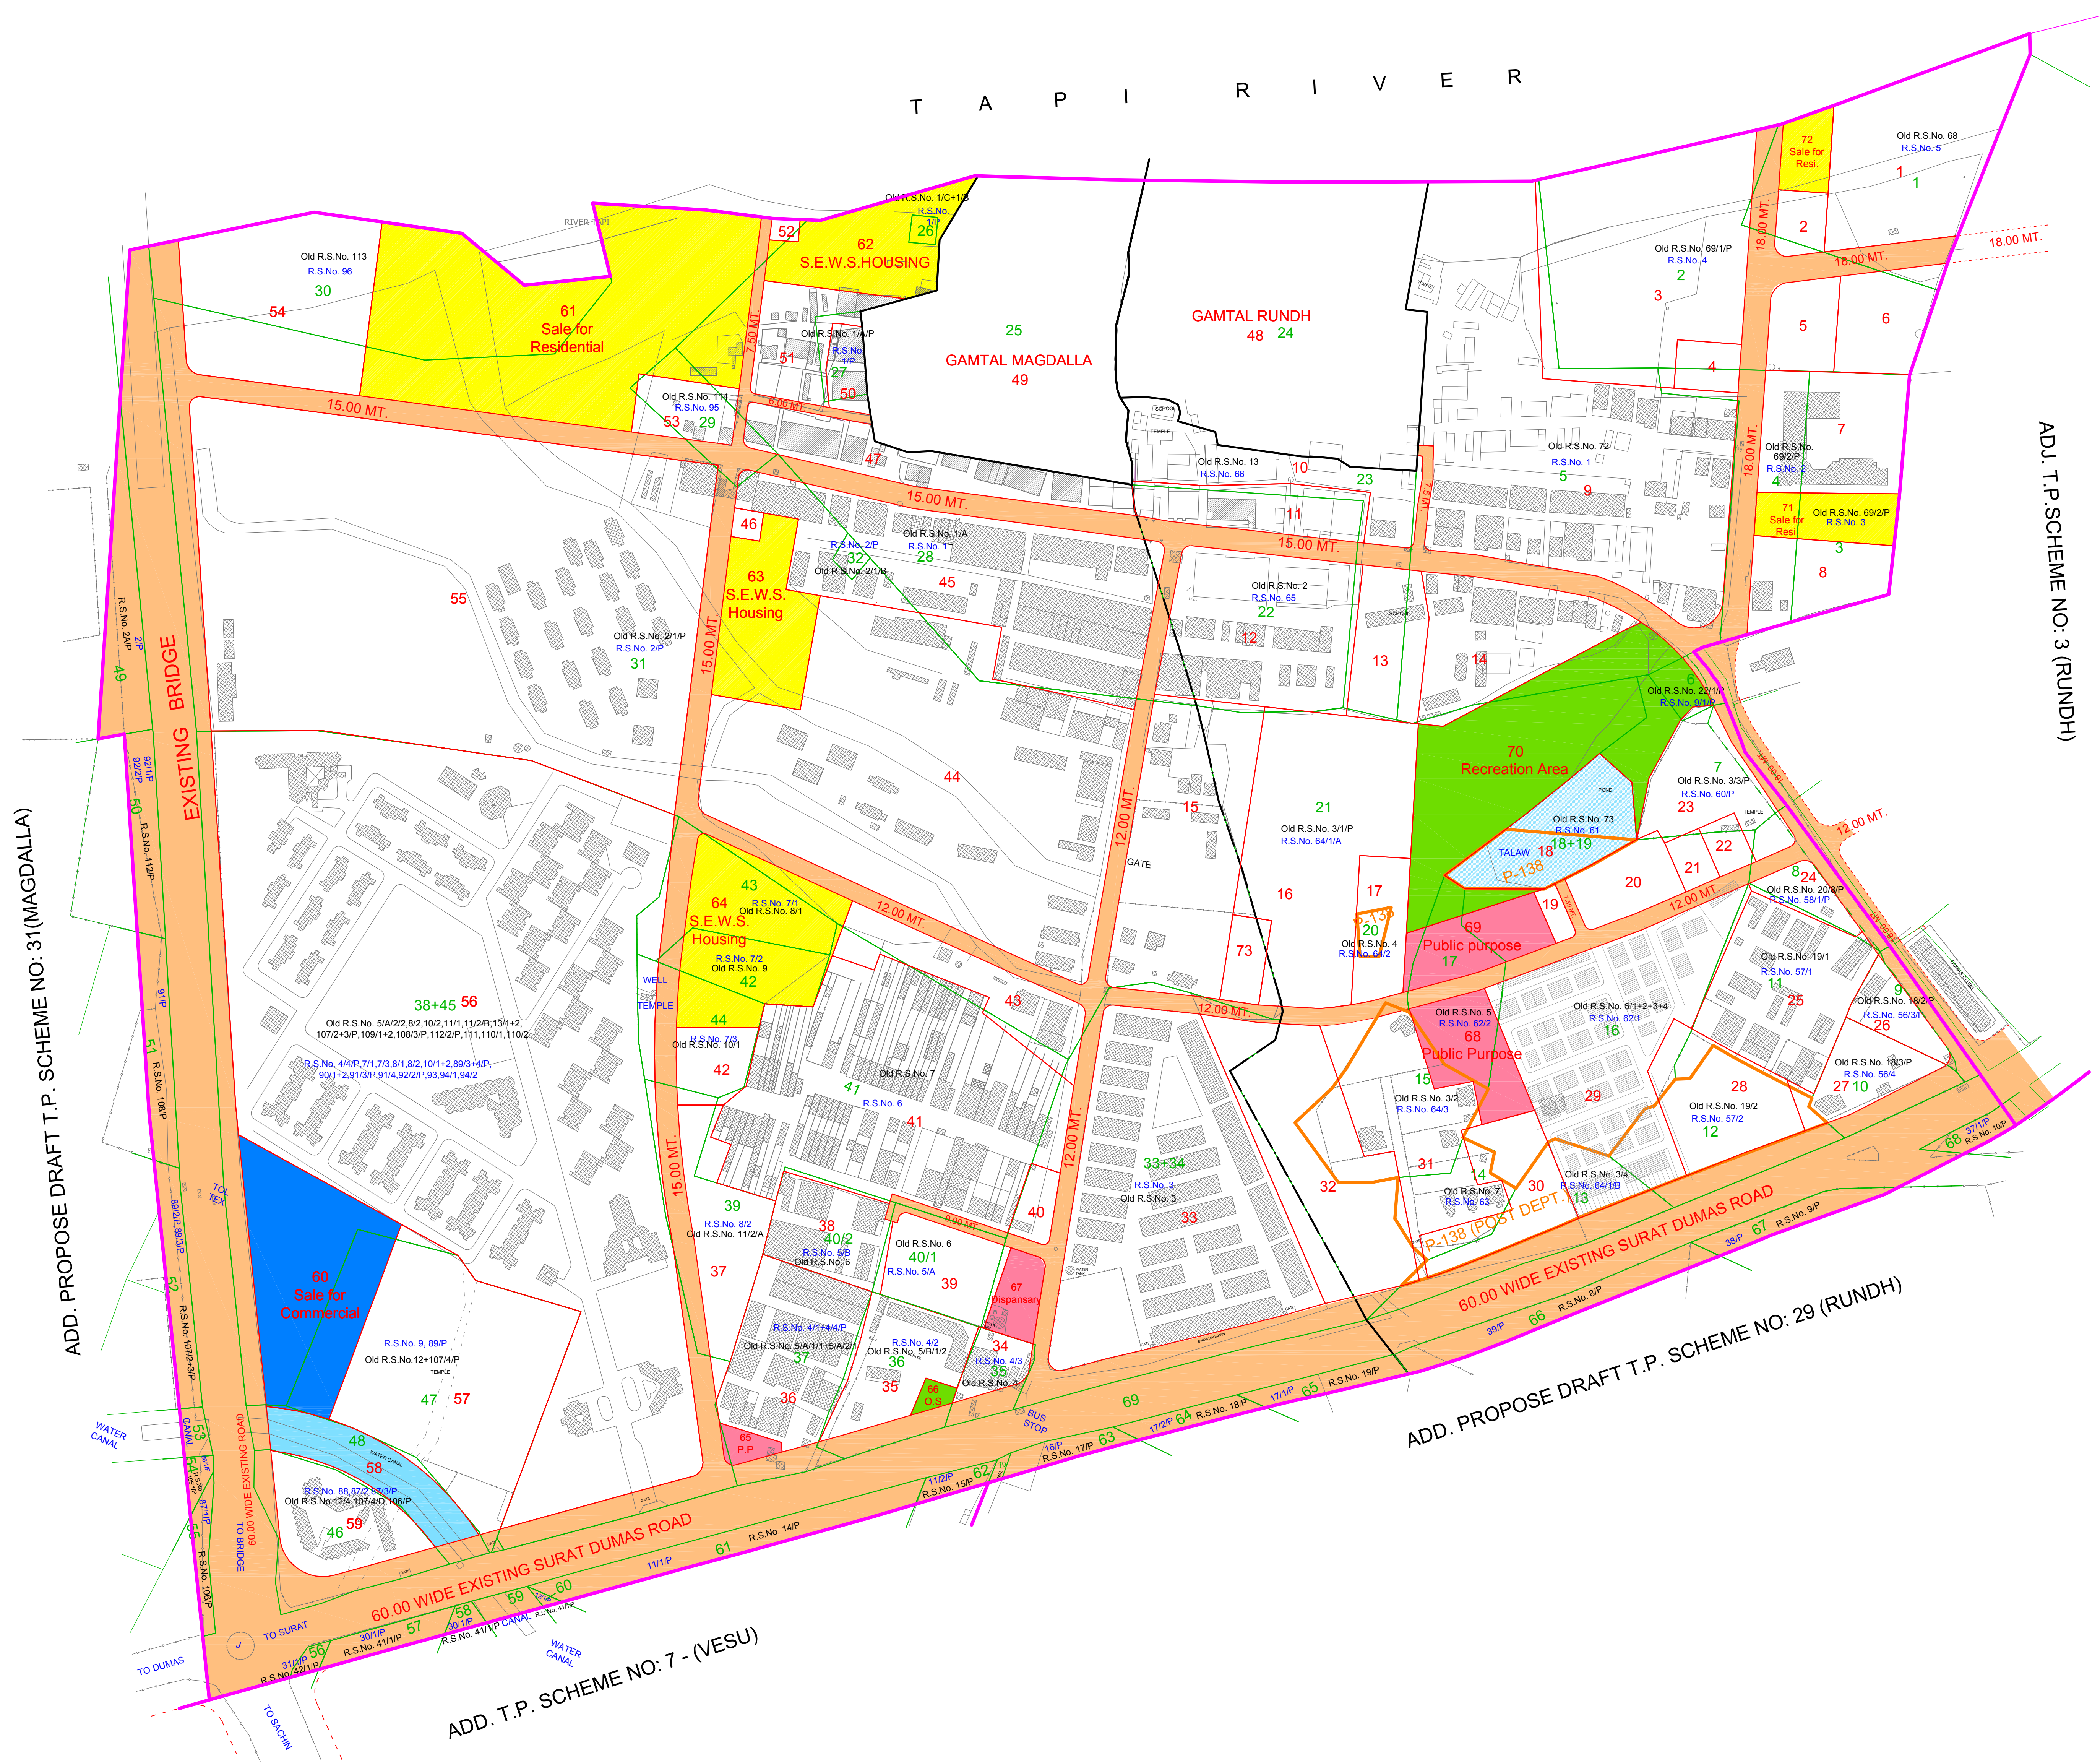

LEGEND

	O.P. BOUNDARY		VILLAGE BOUNDARY		RESIDENTIAL		WATER BODY
	O.P. NO.		T.P.S. BOUNDARY		COMMERCIAL		PROPOSE PLAN
	F.P. BOUNDARY		T.P. SCHEME ROAD		PUBLIC PURPOSE		OLD SURVEY NO.
	F.P. NO.		EXISTING STRUCTURE/ FENCE		OPEN SPACE/ GARDEN/RECREATION		NEW SURVEY NO.
							D.P. RESEVATION

TOWN PLANNING SCHEME NO. 04 (RUNDH-MAGDALLA)

		<p>(D.P.JAYSWAL) TOWN PLANNING OFFICER TOWN PLANNING SCHEME NO. 04 (RUNDH-MAGDALLA) TOWN PLANNING OFFICE, UNIT - 5 SURAT</p>
<p>DATE : 23 MAR 2017</p>	<p>Scale: 1C.M :20.00MT</p>	