


# TOWN PLANNING SCHEME SURAT NO.9 (MAJURA)

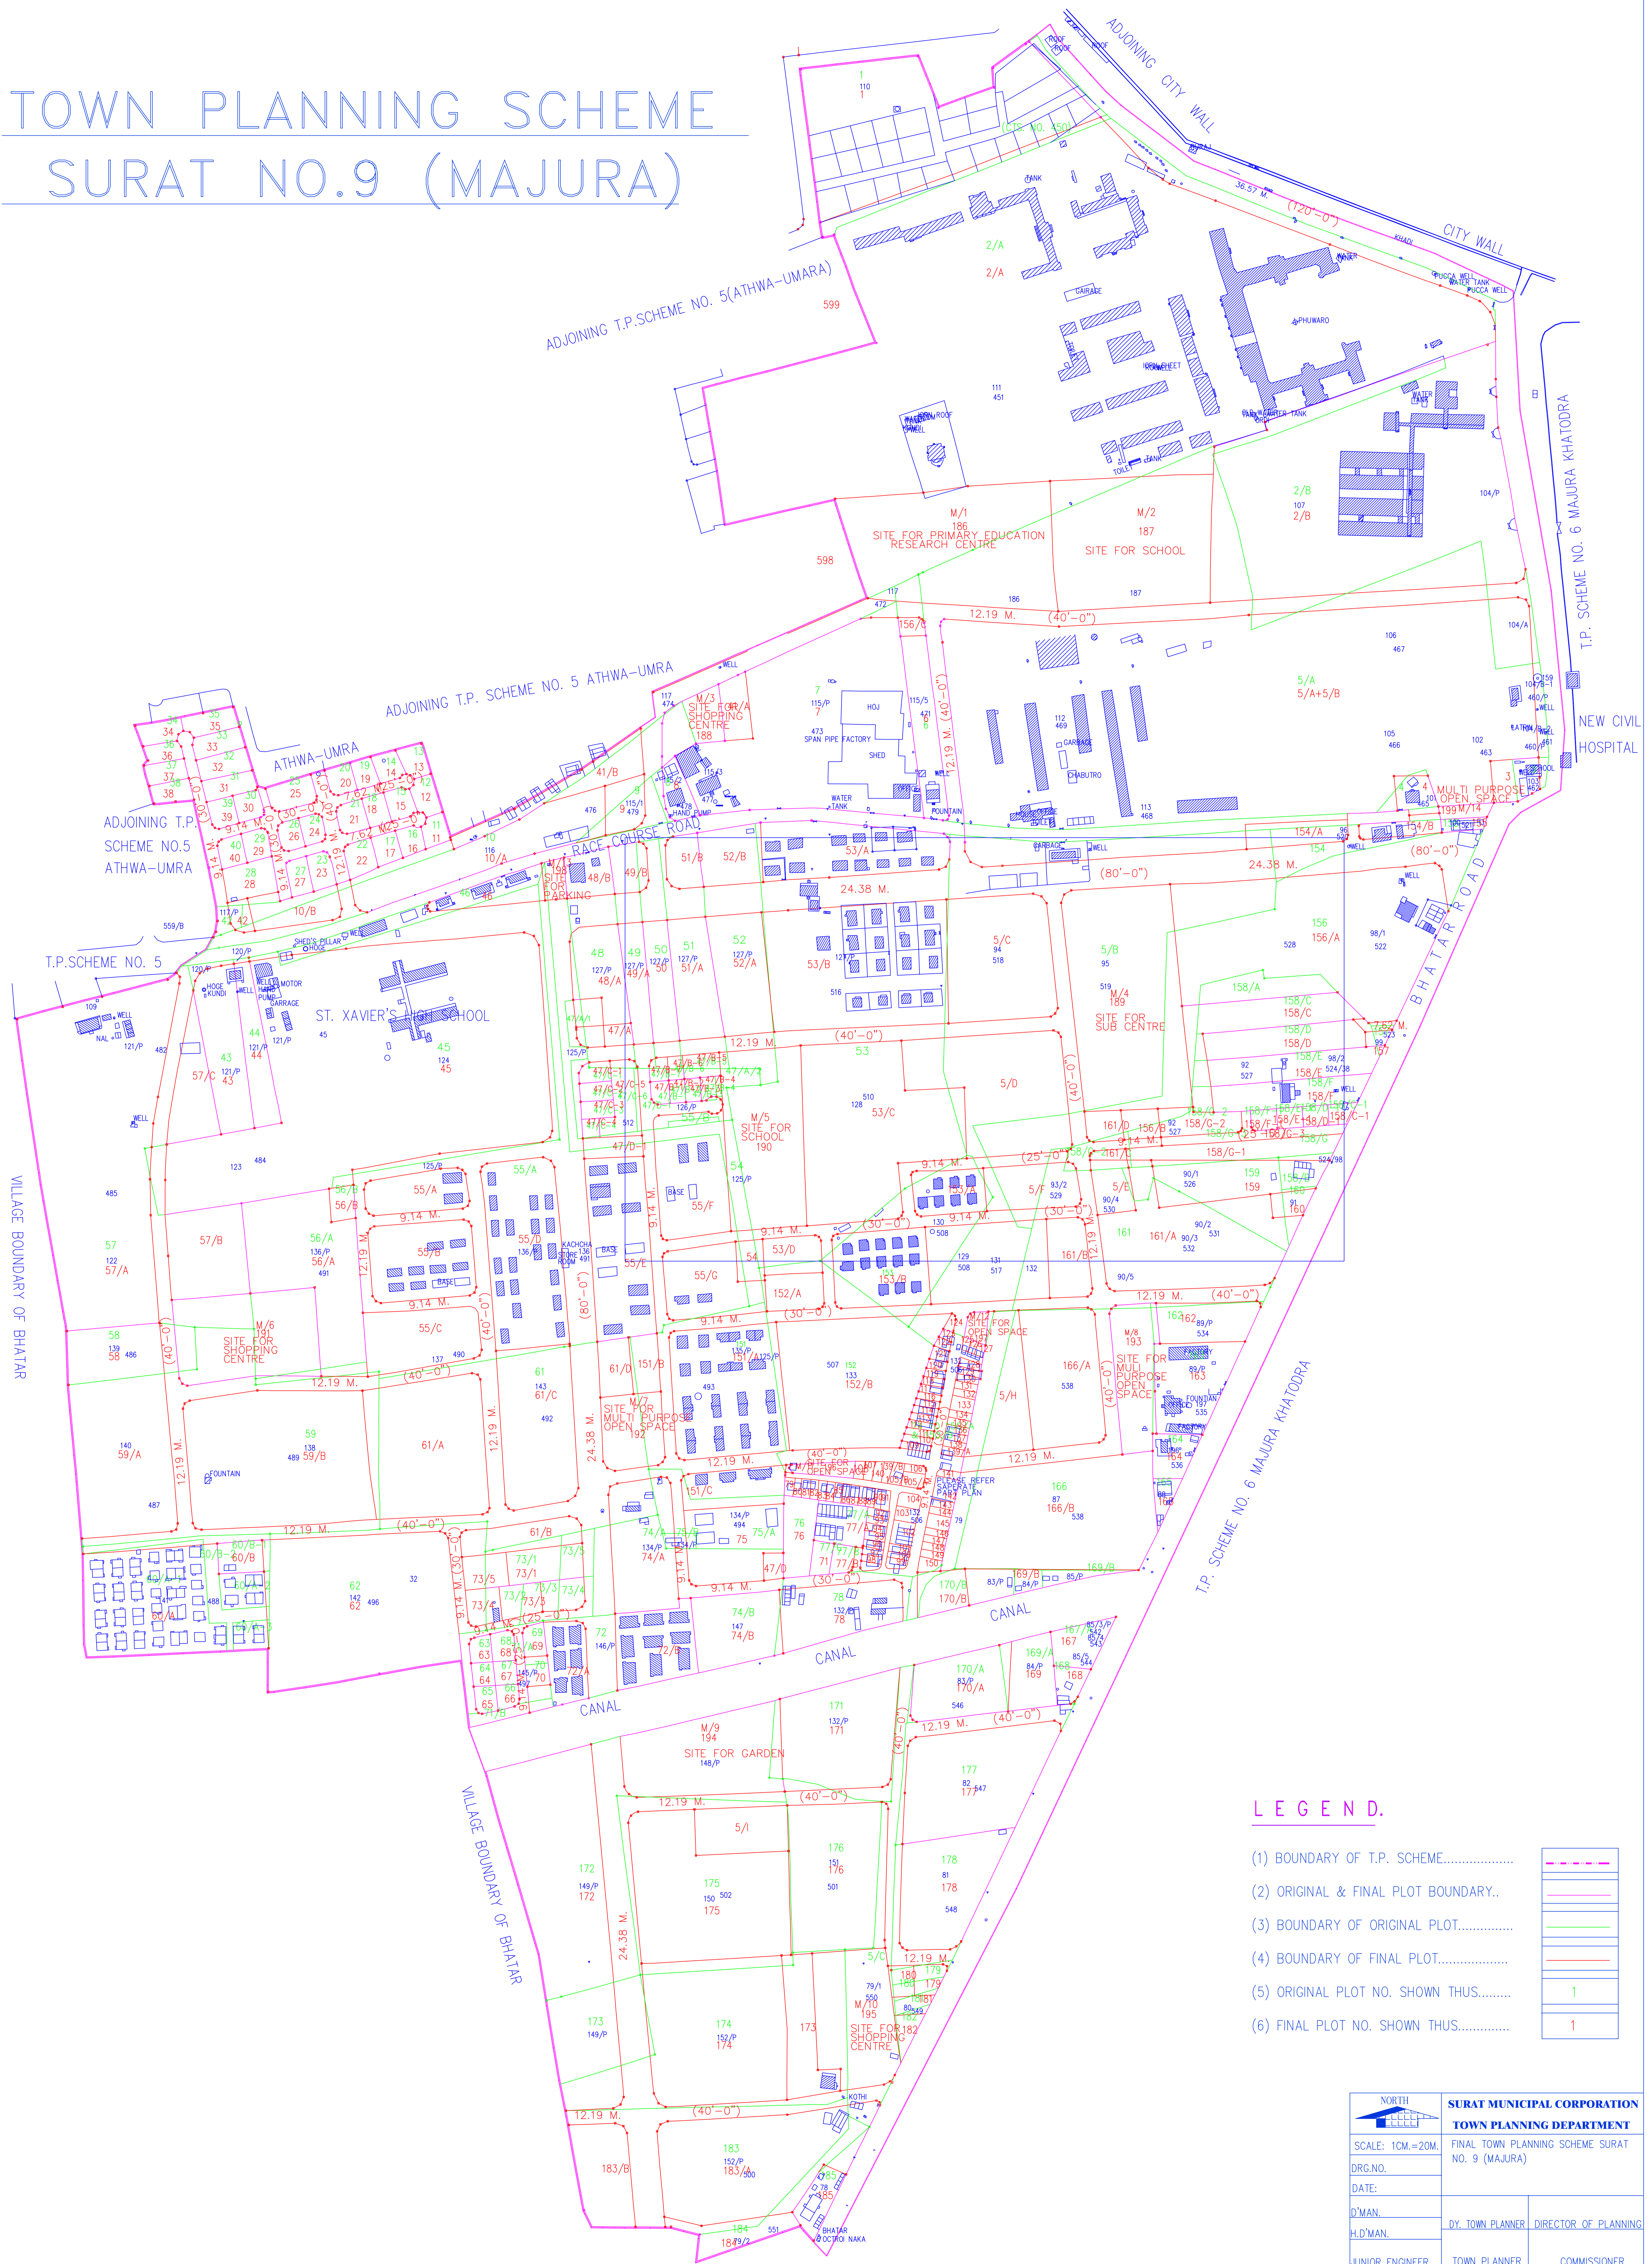

## LEGEND.

- (1) BOUNDARY OF T.P. SCHEME.....
- (2) ORIGINAL & FINAL PLOT BOUNDARY..
- (3) BOUNDARY OF ORIGINAL PLOT.....
- (4) BOUNDARY OF FINAL PLOT.....
- (5) ORIGINAL PLOT NO. SHOWN THUS.....
- (6) FINAL PLOT NO. SHOWN THUS.....

	1
	1
	1
	1
	1
	1

NORTH		<b>SURAT MUNICIPAL CORPORATION</b>	
		<b>TOWN PLANNING DEPARTMENT</b>	
SCALE: 1CM.=20M.		FINAL TOWN PLANNING SCHEME SURAT NO. 9 (MAJURA)	
DRG.NO.			
DATE:			
D'MAN.		DY. TOWN PLANNER	DIRECTOR OF PLANNING
H.O'MAN.		TOWN PLANNER	COMMISSIONER.