


TOWN PLANNING SCHEME SURAT NO. 46 (JAHANGIRPURA)

FINAL SCHEME


PLAN NO.- 3

PLAN SHOWING ORIGINAL PLOTS & FINAL PLOTS BOUNDRY

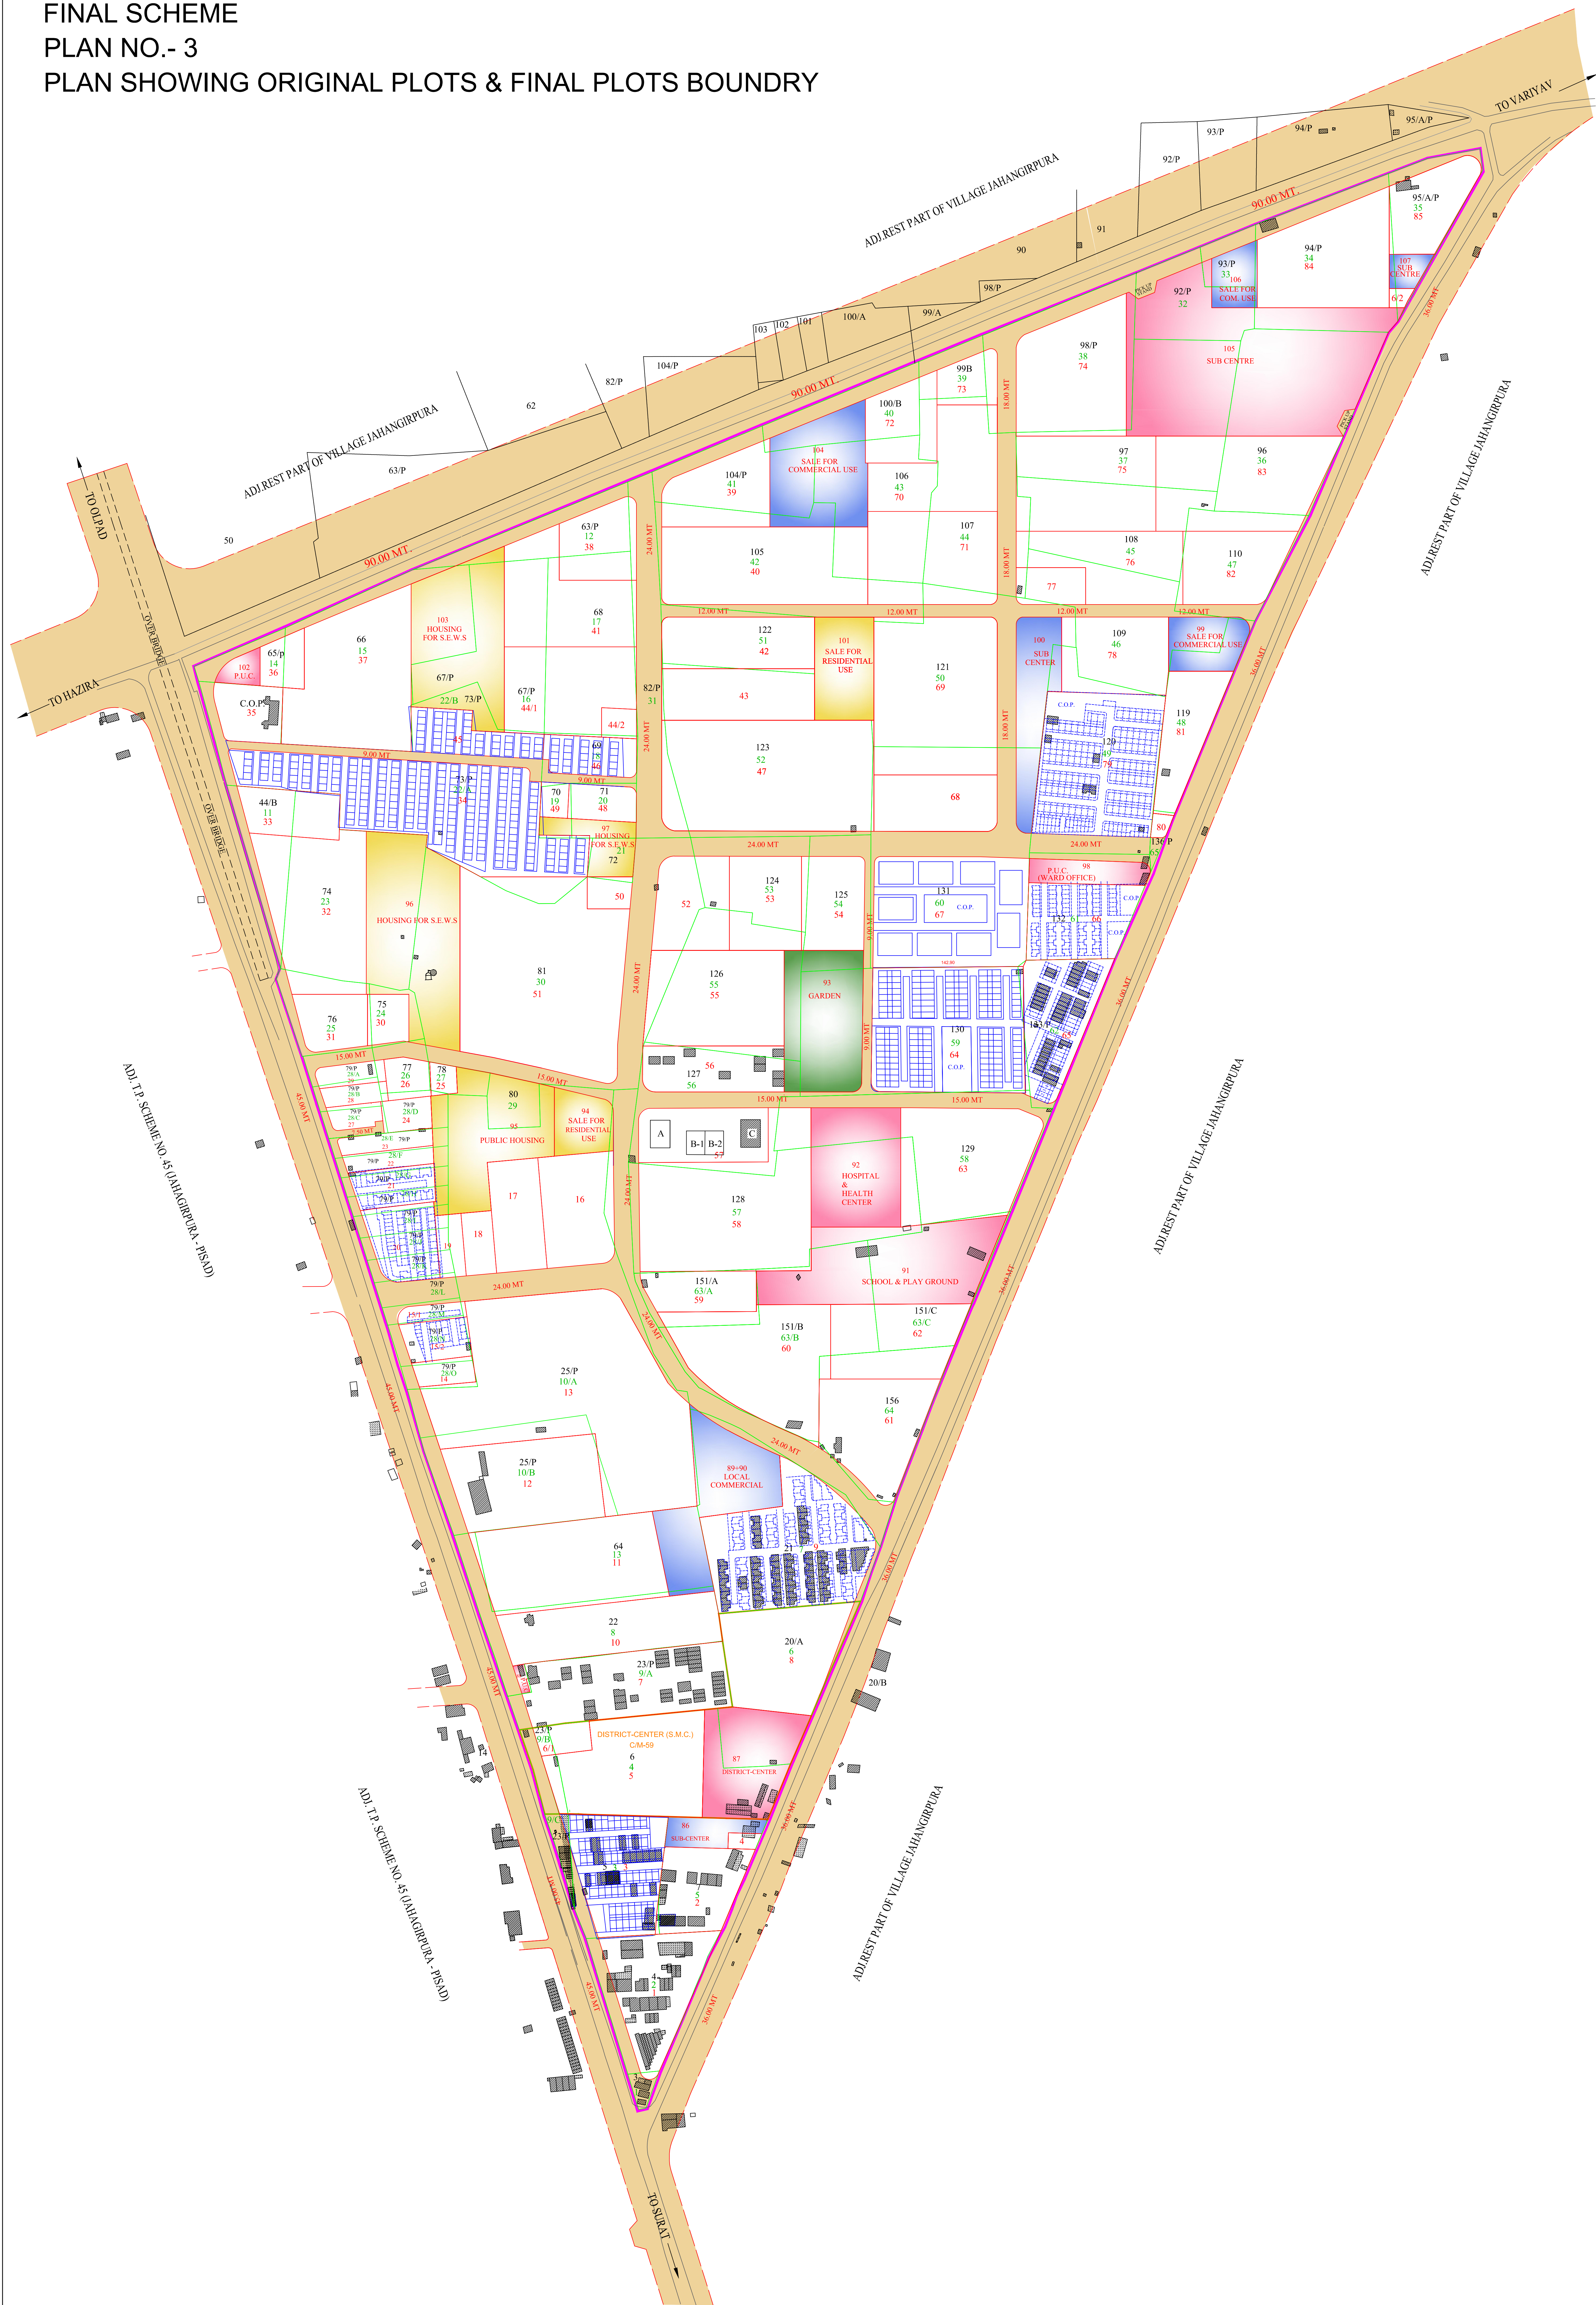

LEGEND:

BOUNDARY OF T.P. SCHEME		BOUNDARY OF D.P. RESERVATION	
BOUNDARY OF ORIGINAL PLOT		T. P. SCHEME ROAD	
ORIGINAL PLOT NUMBER	46	EXISTING STRUCTURES	
BLOCK NUMBER	46		
BOUNDARY OF FINAL PLOT			
FINAL PLOT NUMBER	46		

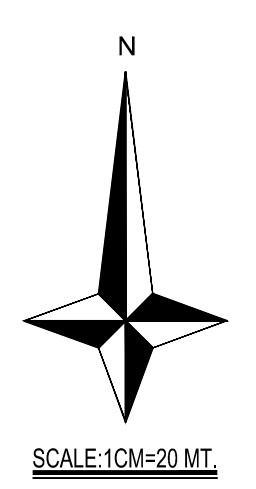

TOWN PLANNING OFFICER
TOWN PLANNING SCHEME
UNIT-2, SURAT

SURAT
DATE :-