



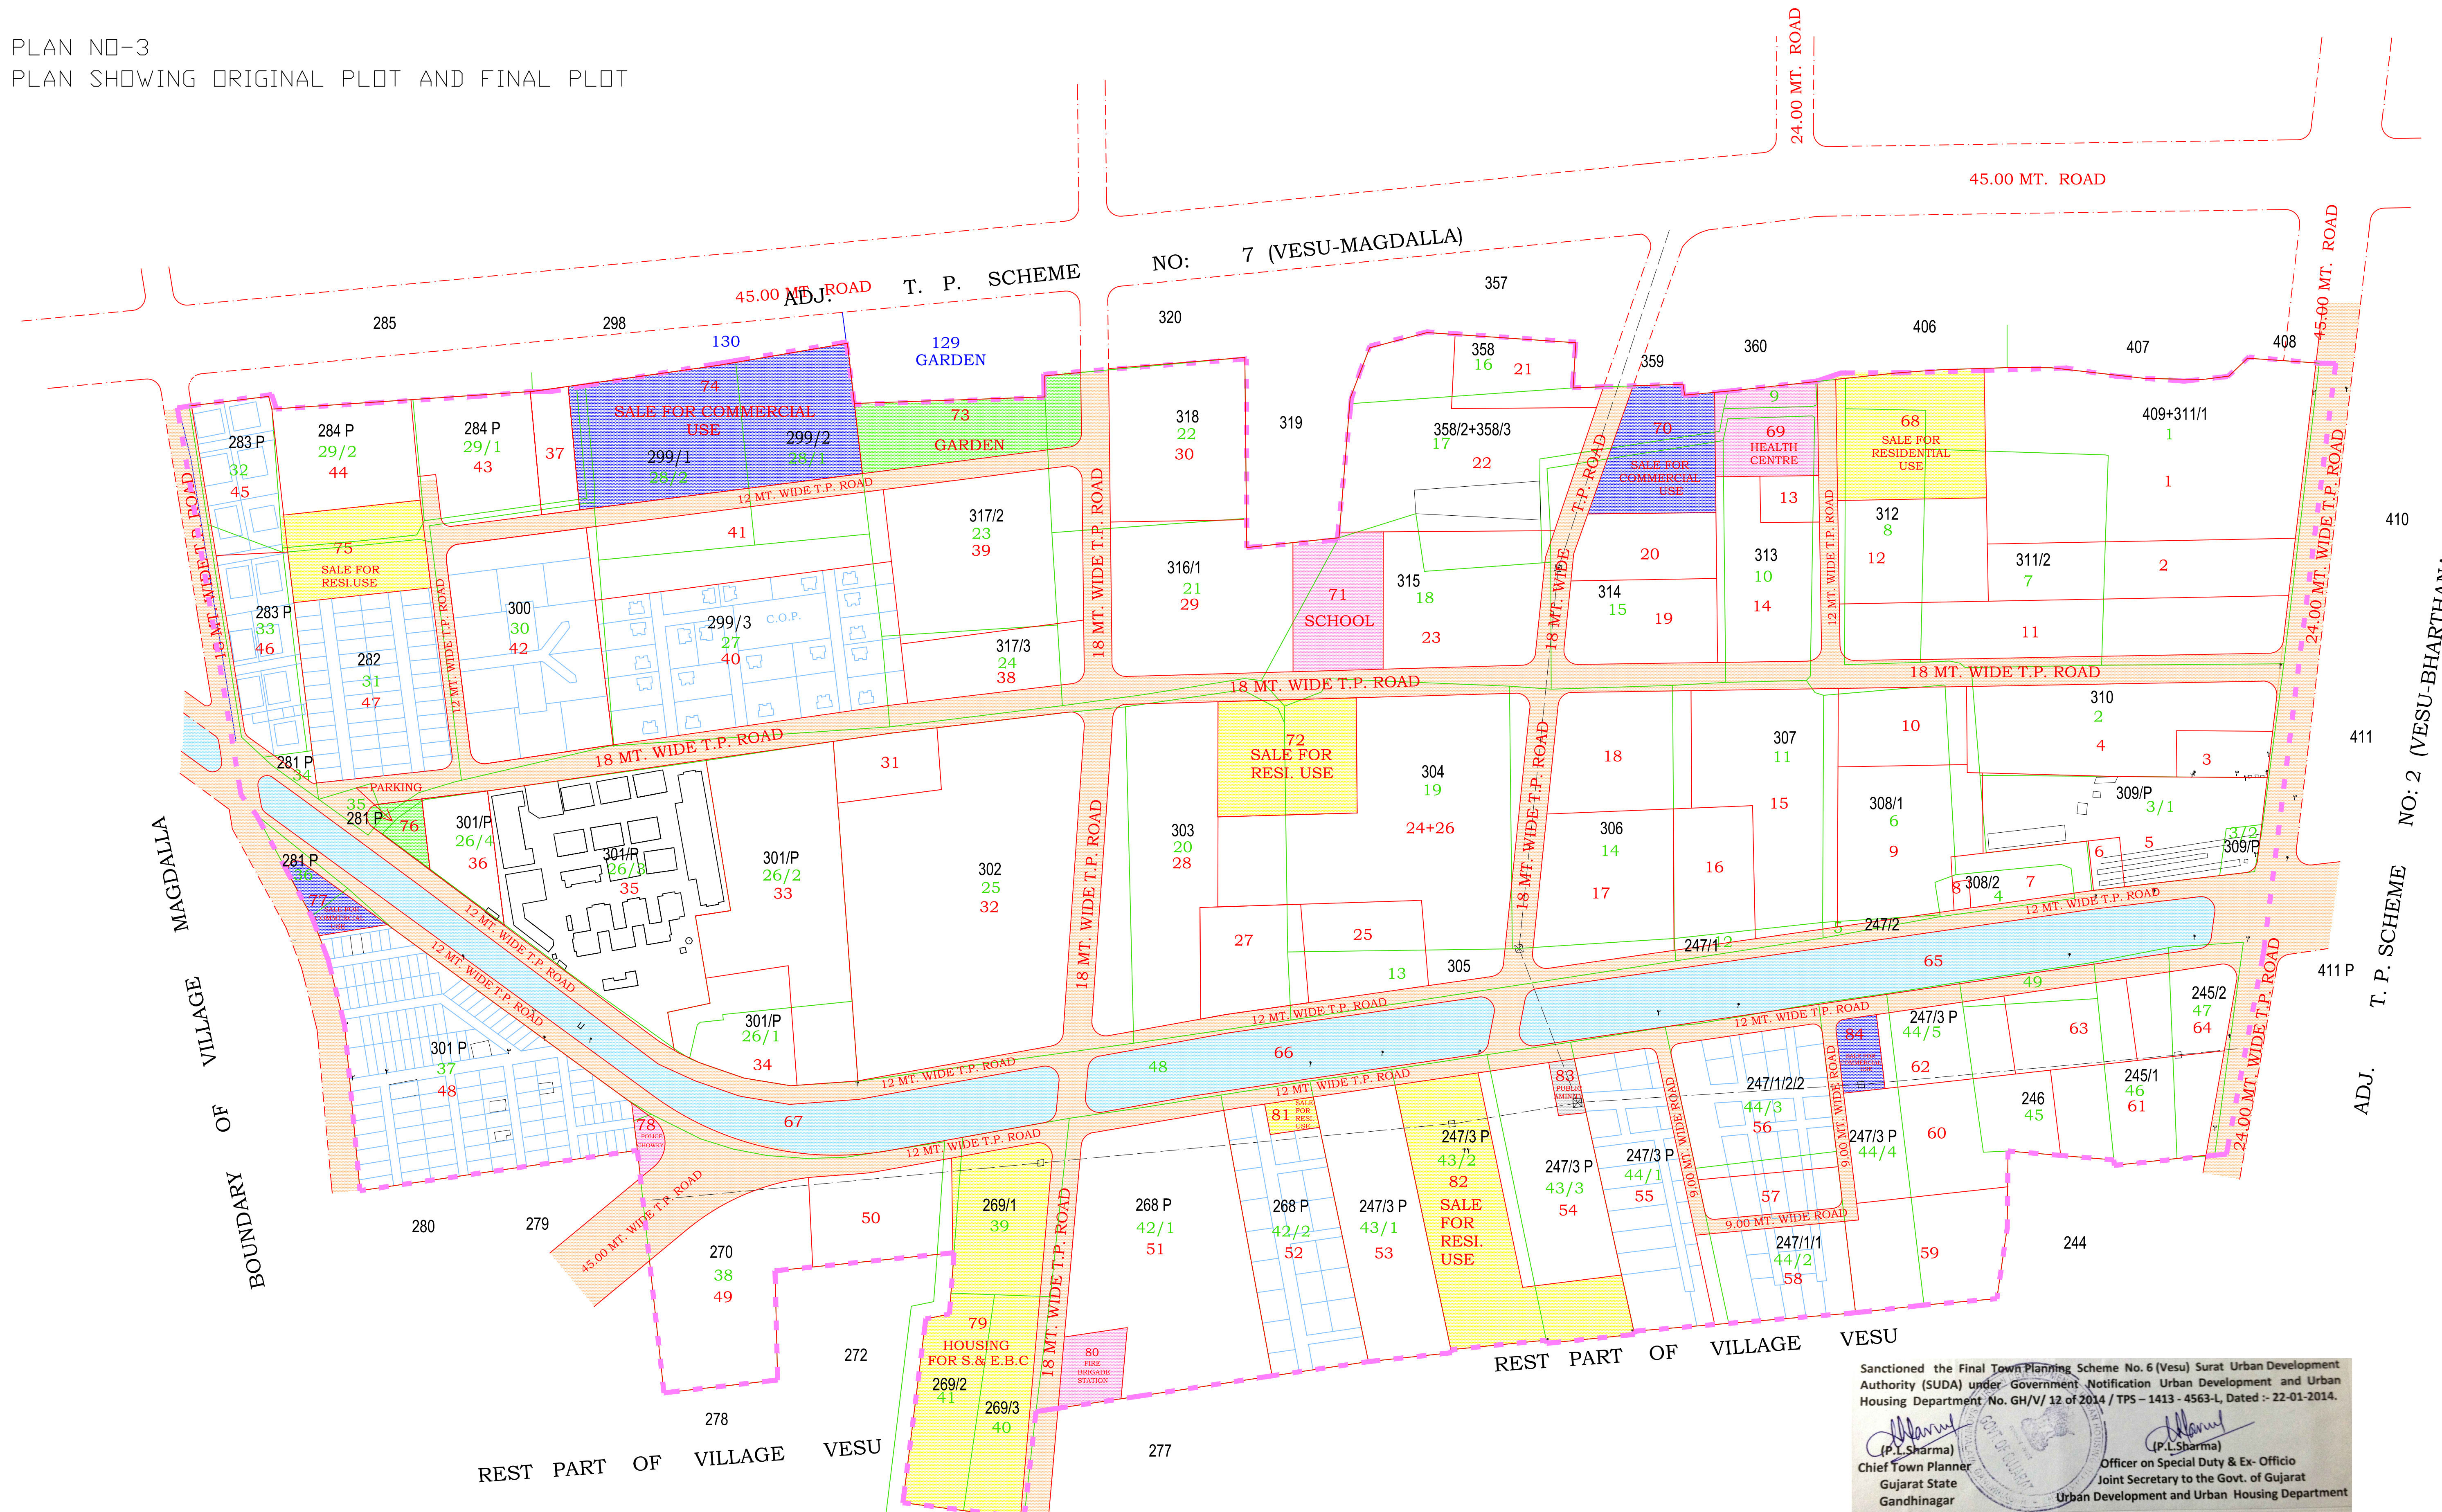


TOWN PLANNING SCHEME NO.6 (VESU)
FINAL SCHEME


PLAN NO-3
PLAN SHOWING ORIGINAL PLOT AND FINAL PLOT

LEGEND:-

-  ORIGINAL PLOT LINE
-  FINAL PLOT LINE
-  H.T. LINE
-  SCHEME BOUNDRY

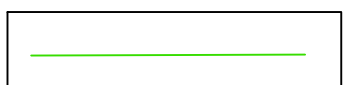 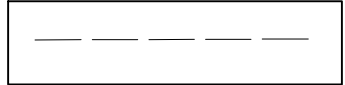



T. P. SCHEME NO: 2 (VESU-BHARTHANA-VESU)
ADJ.

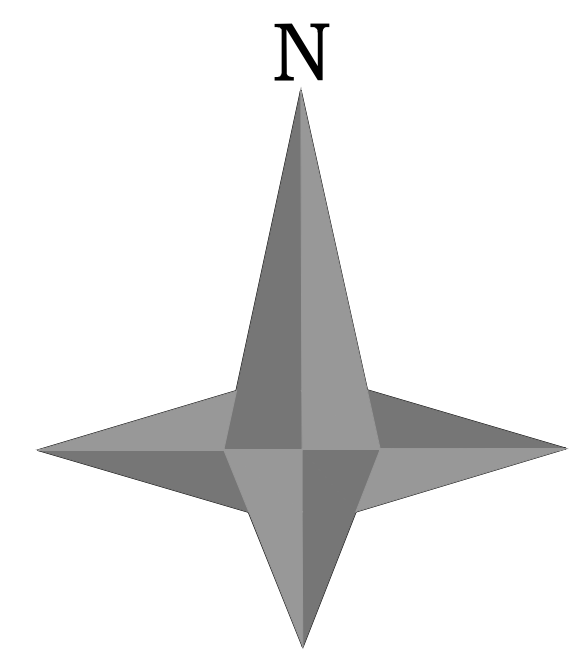

SCALE : 1 CM = 20 MT.

Sanctioned the Final Town Planning Scheme No. 6 (Vesu) Surat Urban Development Authority (SUDA) under Government Notification Urban Development and Urban Housing Department No. GH/V/ 12 of 2014 / TPS - 1413 - 4563-L, Dated : 22-01-2014.

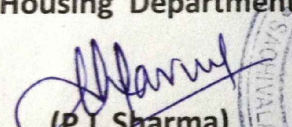
(P.L. Sharma)
Chief Town Planner
Gujarat State
Gandhinagar

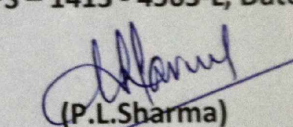
(P.L. Sharma)
Officer on Special Duty & Ex- Officio
Joint Secretary to the Govt. of Gujarat
Urban Development and Urban Housing Department

TOWN PLANNING OFFICER
TOWN PLANNING SCHEME NO.6(VESU)
UNIT-4, SURAT