

# TOWN PLANNING SCHEME NO.13 (BHARTHANA-VESU) -SURAT (PRELIMINARY SCHEME)


PLAN SHOWING ORIGINAL & FINAL PLOTS

## PLAN NO. 3




### LEGEND

- O.P. BOUNDARY
- O.P. NO.
- F.P. BOUNDARY
- F.P. NO.
- BLOCK NO.
- T.P.S. BOUNDARY
- T.P.S. SCHEME ROAD
- EXISTING STRUCTURE
- RESIDENTIAL
- COMMERCIAL
- PUBLIC PURPOSE
- GARDEN

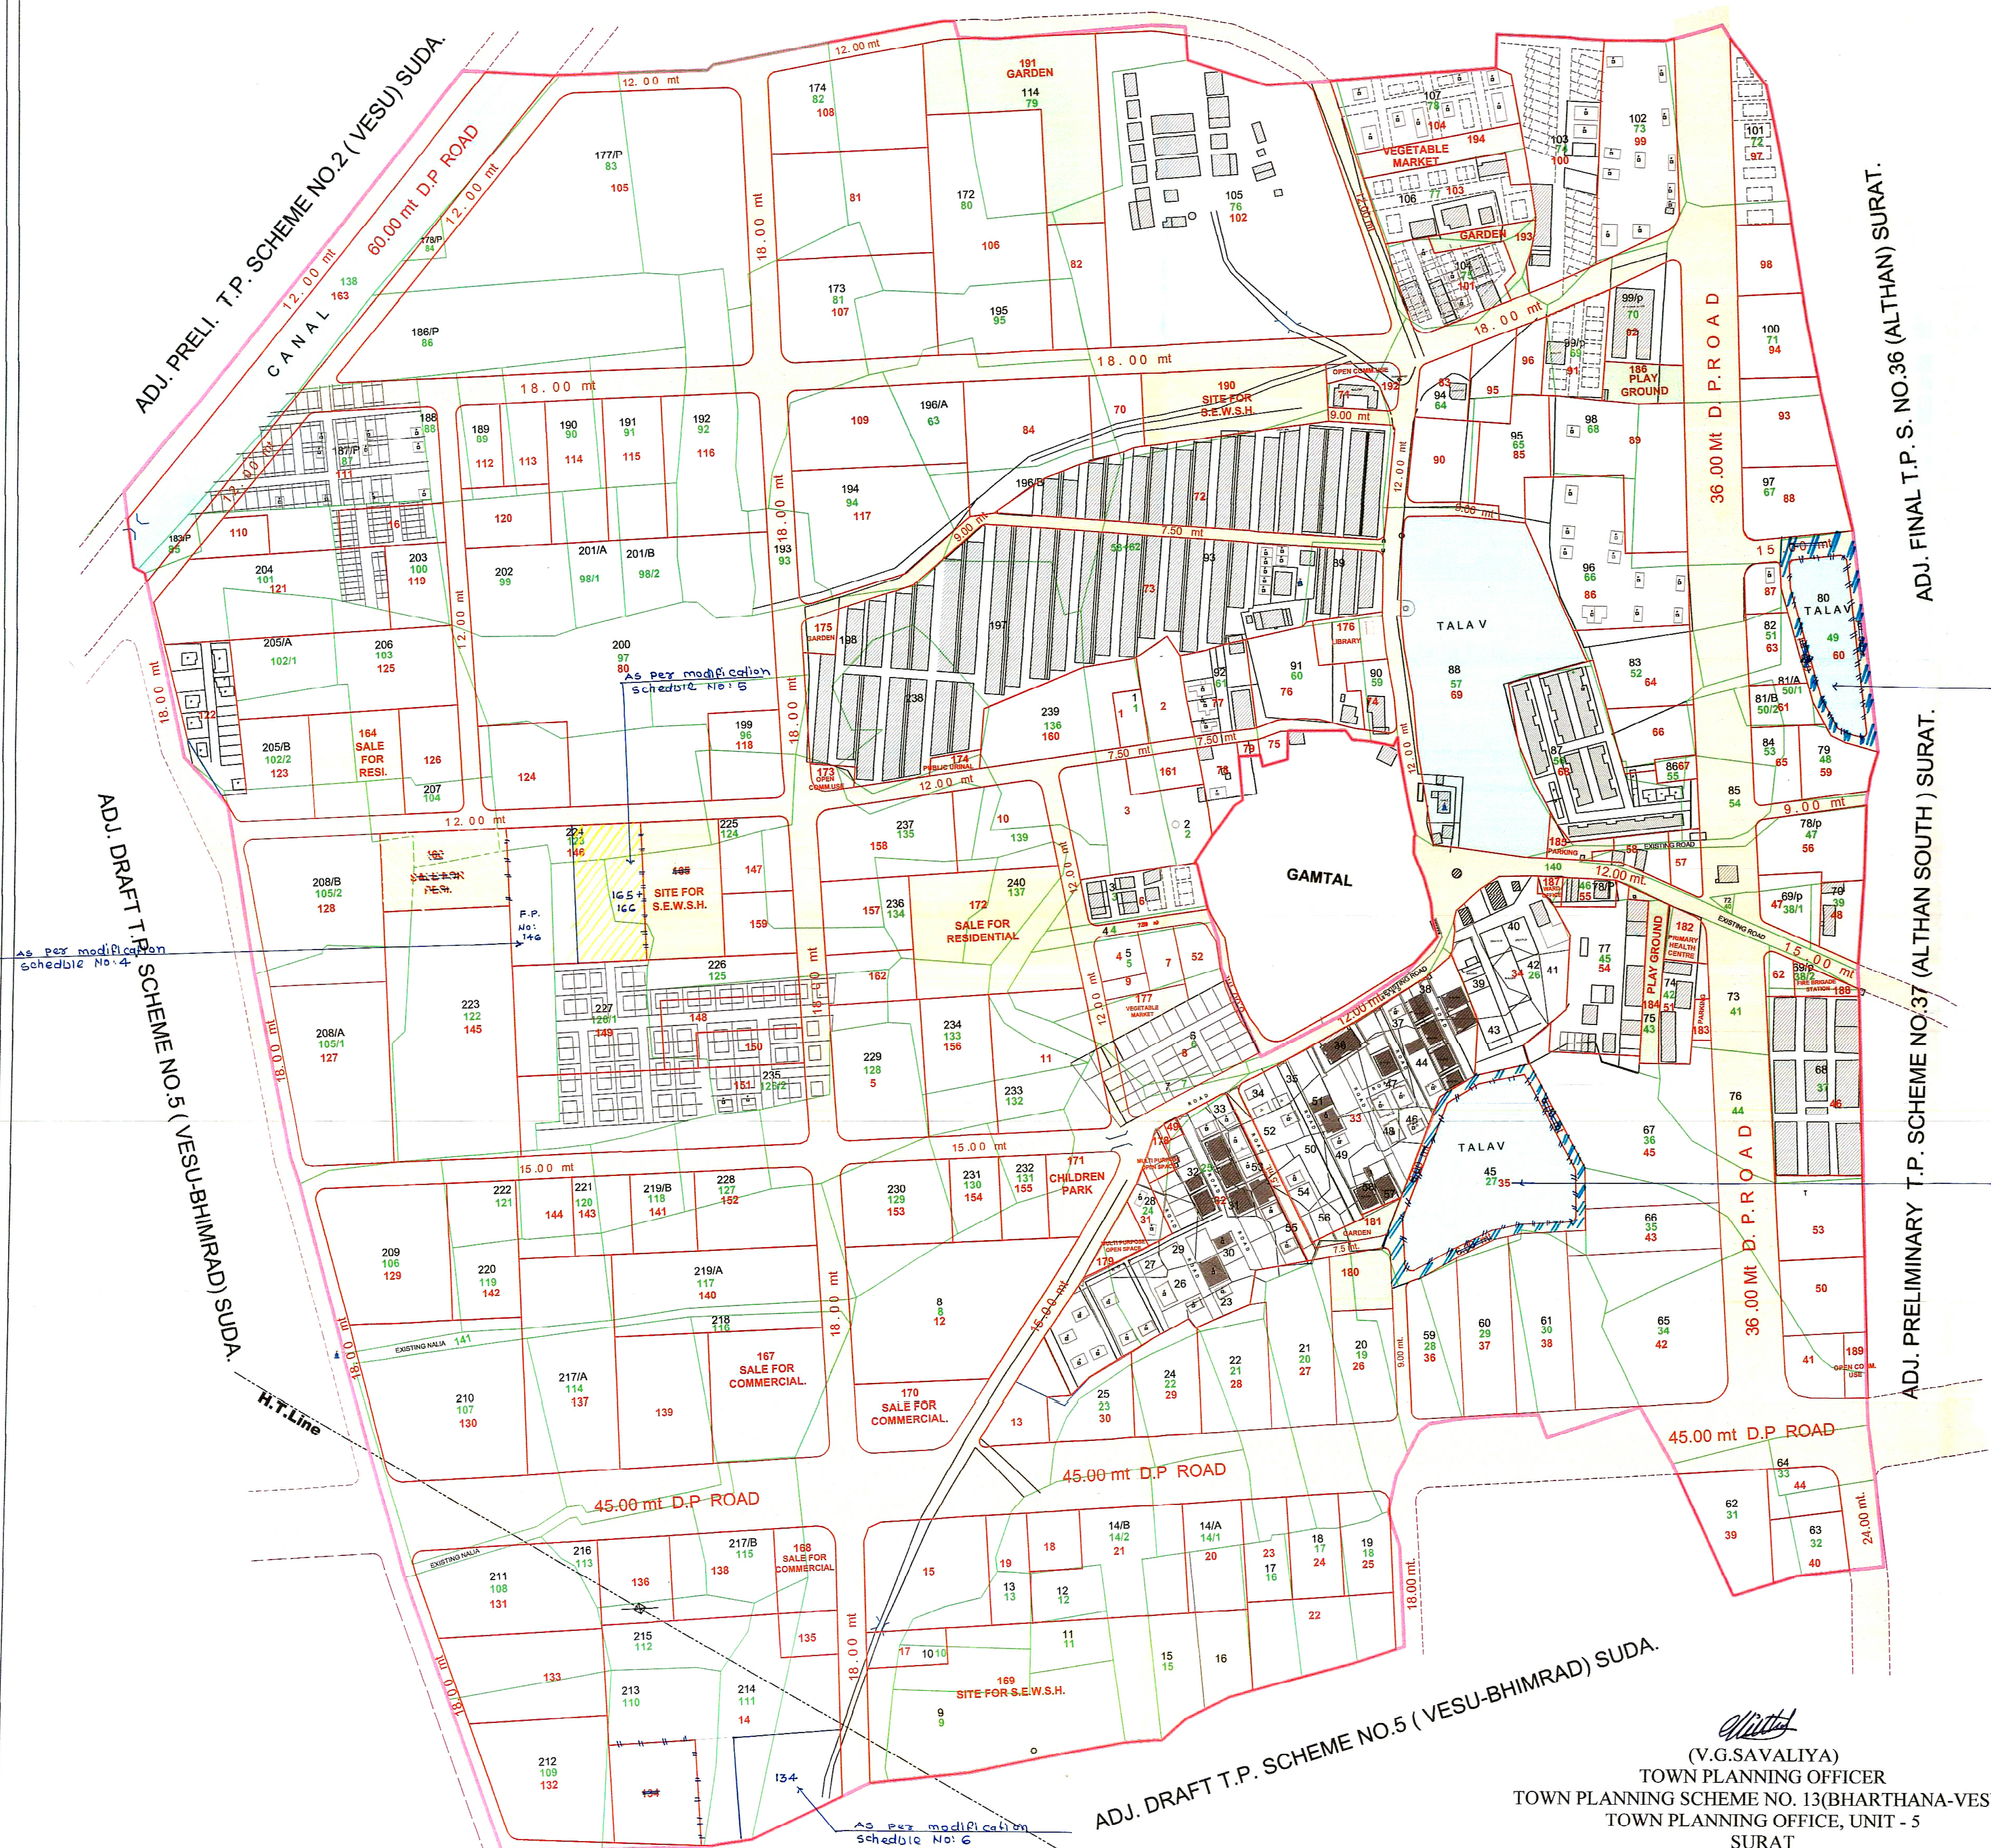

As per modification schedule No. 2

As per modification schedule No. 1

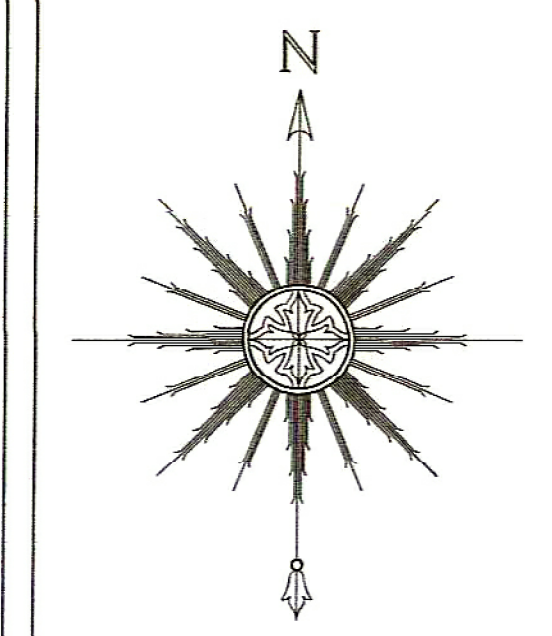

Scale: 1cm.=20.00mts. (1:2000)

(V.G.SAVALIYA)  
 TOWN PLANNING OFFICER  
 TOWN PLANNING SCHEME NO. 13(BHARTHANA-VESU)  
 TOWN PLANNING OFFICE, UNIT - 5  
 SURAT

Sanctioned the Preliminary Town Planning Scheme No. 13 (Bharathana-Vesu) SMC With modifications under Government Notification Urban Development and Urban Housing Department No.GH/V/246 of 2013/TPS-1411-2484-L, Dated : 27/12/2013, Its and corrigendum No.GH/V/45 of 2014/TPS-1411-2484-L, Dated : 10/02/2014.

(P.L.Sharma)  
 Chief Town Planner  
 Gujarat State  
 Gandhinagar

(P.L.Sharma)  
 Officer on Special Duty & Ex-Officio  
 Joint Secretary to the Govt. of Gujarat  
 Urban Development and Urban Housing Department