



# TOWN PLANNING SCHEME SURAT NO. 6 (PIPLOD)

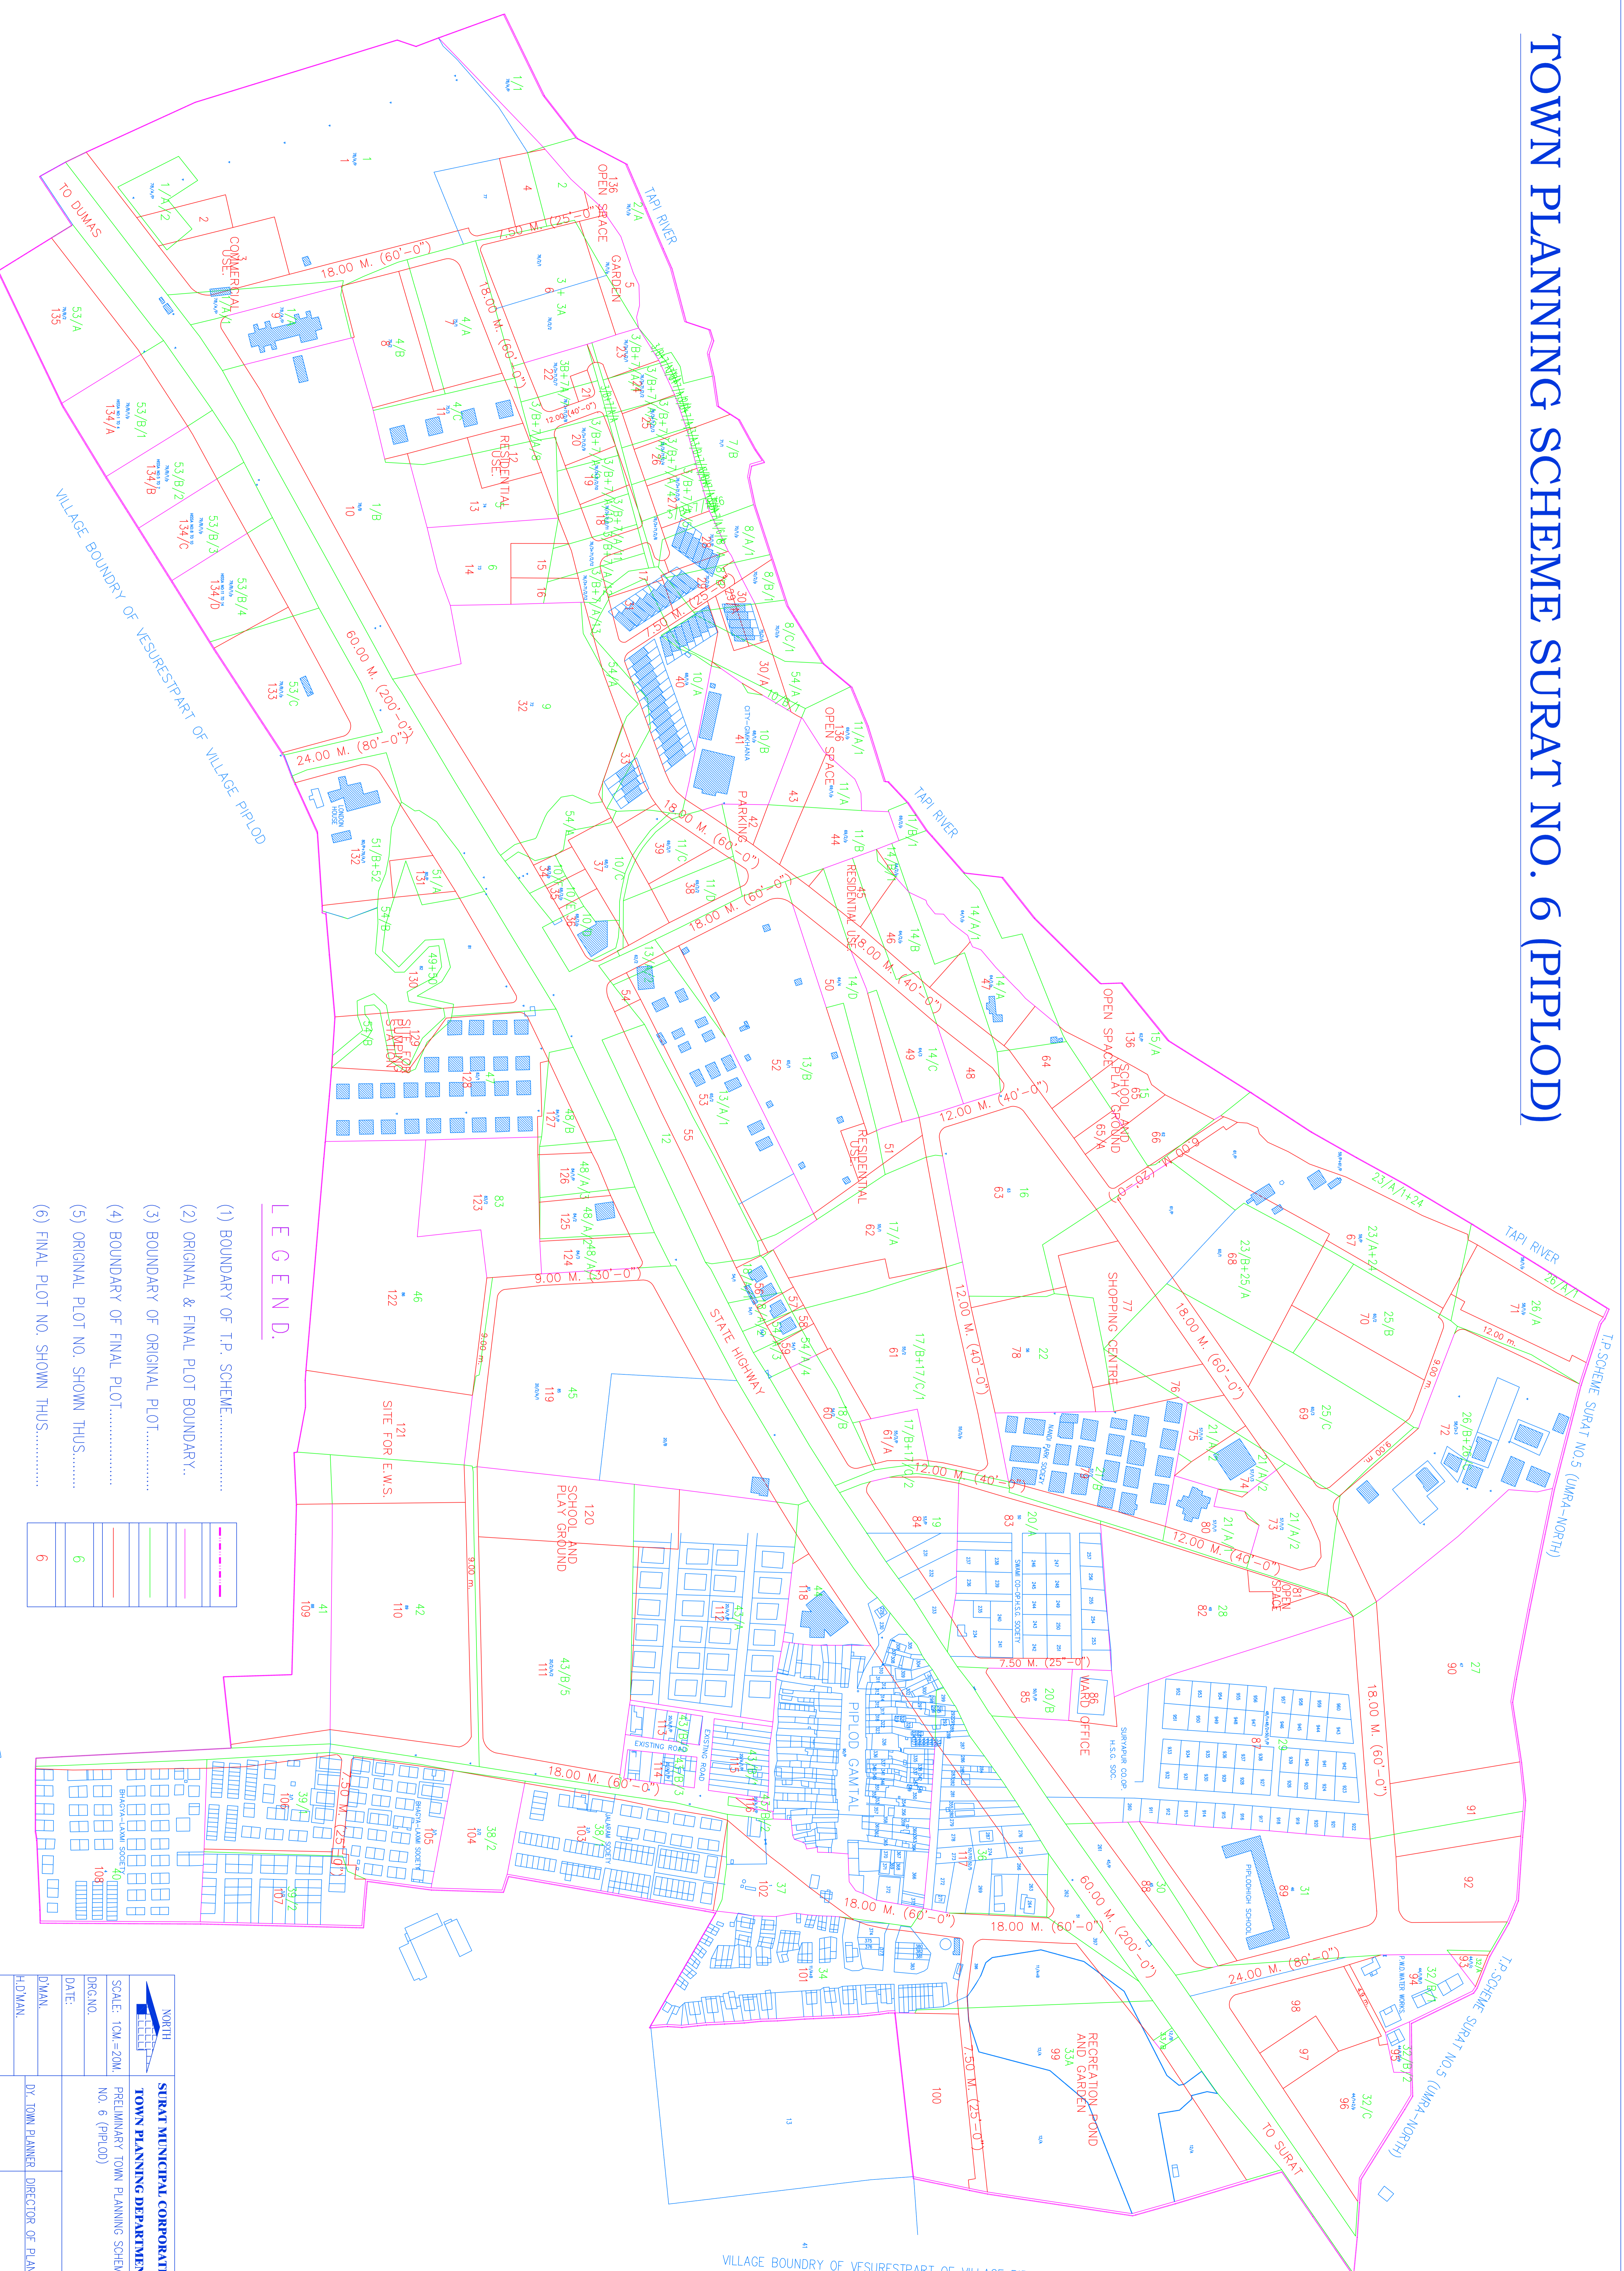

## LEGEND.

- (1) BOUNDARY OF T.P. SCHEME.....
- (2) ORIGINAL & FINAL PLOT BOUNDARY..
- (3) BOUNDARY OF ORIGINAL PLOT.....
- (4) BOUNDARY OF FINAL PLOT.....
- (5) ORIGINAL PLOT NO. SHOWN THUS.....
- (6) FINAL PLOT NO. SHOWN THUS.....

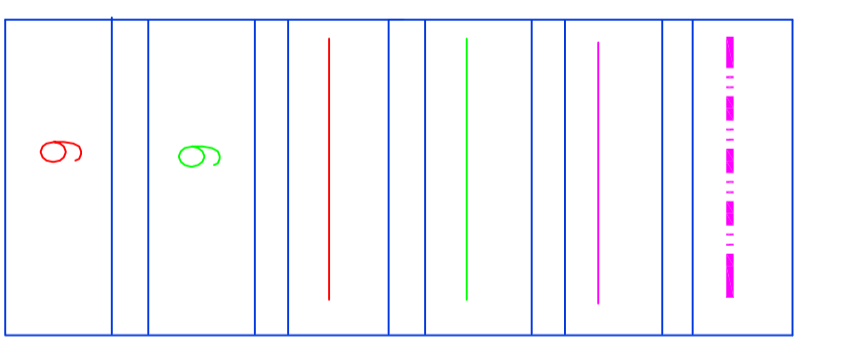

	<b>SURAT MUNICIPAL CORPORATION</b>	
	<b>TOWN PLANNING DEPARTMENT</b>	
SCALE: 1CM = 20M.	PRELIMINARY TOWN PLANNING SCHEME SURAT NO. 6 (PIPLOD)	
DRGNO.		
DATE:		
DDMAN	DY. TOWN PLANNER DIRECTOR OF PLANNING	
HDDMAN	TOWN PLANNER	
JUNIOR ENGINEER.	COMMISSIONER.	