


TOWN PLANNING SCHEME NO SURAT. 22 BHESTAN
PRELIMINARY SCHEME
SCHEME PLAN NO. 3
ORIGINAL PLOTS & FINAL PLOTS

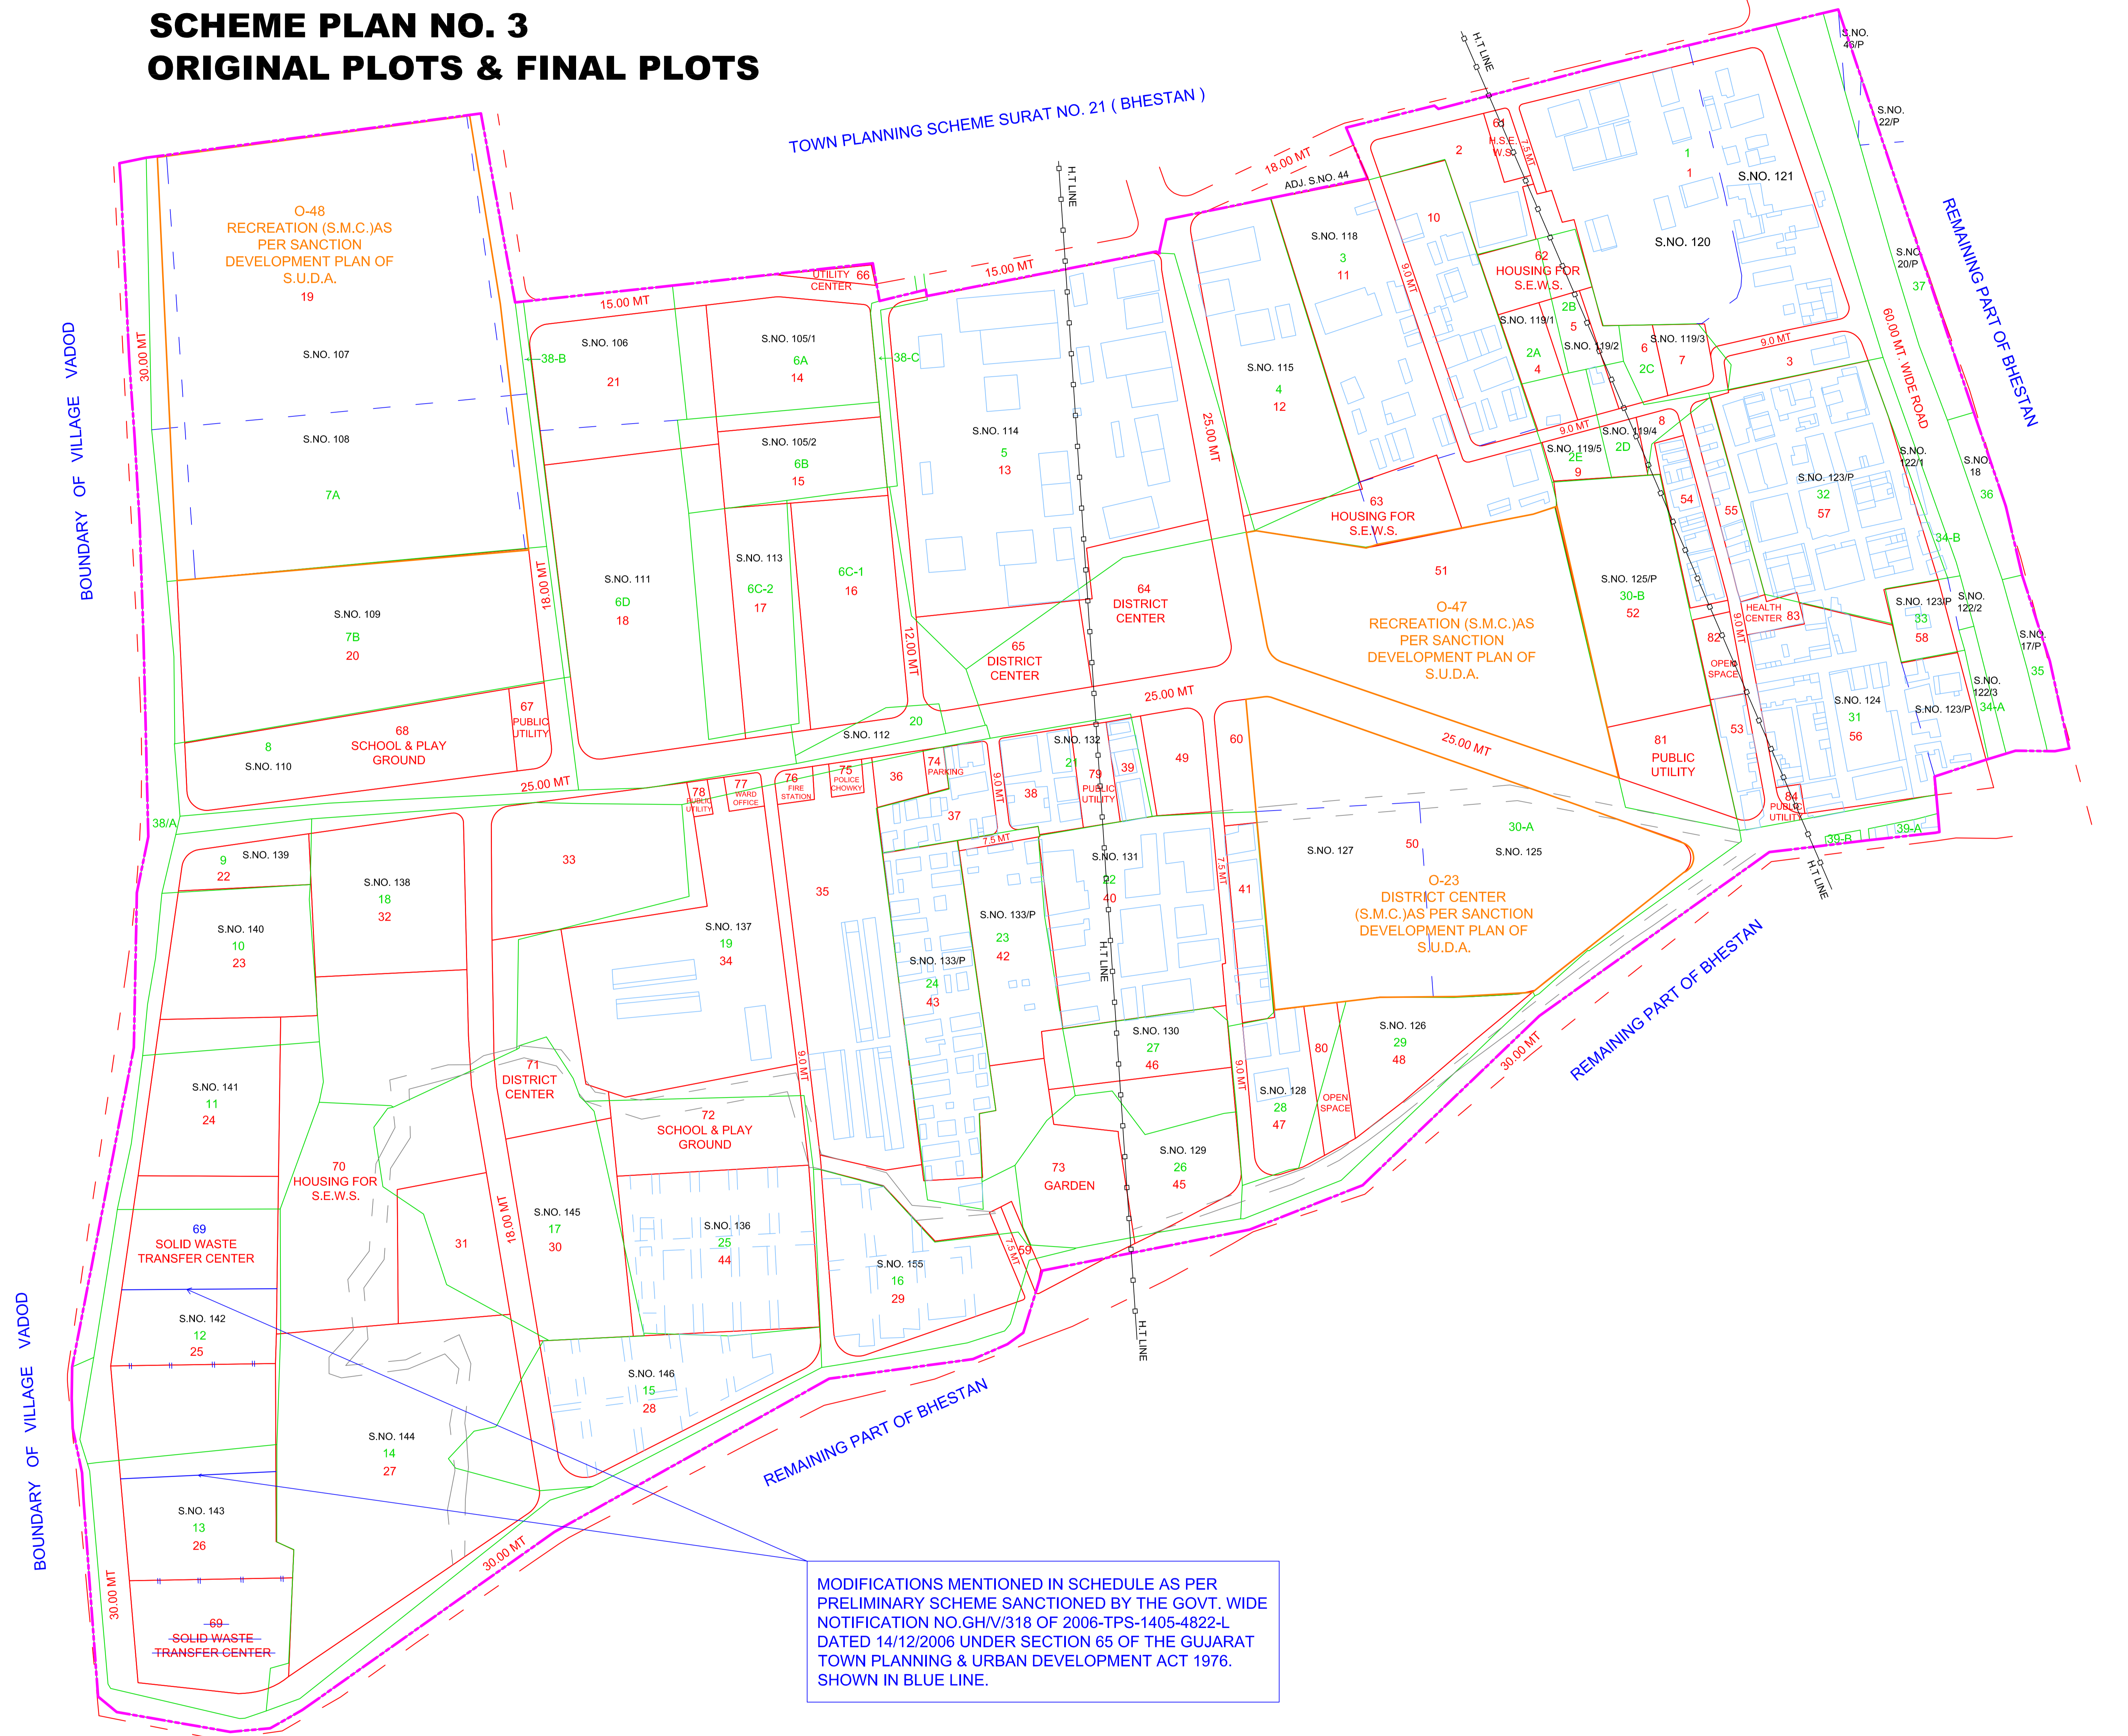


MODIFICATIONS MENTIONED IN SCHEDULE AS PER PRELIMINARY SCHEME SANCTIONED BY THE GOVT. WIDE NOTIFICATION NO.GH/V/318 OF 2006-TPS-1405-4822-L DATED 14/12/2006 UNDER SECTION 65 OF THE GUJARAT TOWN PLANNING & URBAN DEVELOPMENT ACT 1976. SHOWN IN BLUE LINE.

LEGEND

T.P.S. BOUNDARY	O. P. BOUNDRY	RESIDENTIAL
BOUNDARY OF R.S.NO.	O.P. NO.	COMMERCIAL
R.SURVEY NO.	F. P. BOUNDRY	GARDEN
EXISTING STRUCTURE	F.P. NO.	PUBLIC UTILITY
HIGH TENSION LINE	DP RESERVATION	T.P. / DP ROAD

TOWN PLANNER OFFICER
 TOWN PLANNING SCHEME
 SURAT NO. 22 (BHESTAN)

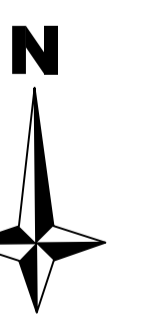

(SCALE : 1CM = 20.00 MT)