


# TOWN PLANNING SCHEME SURAT NO. 25 (SINGANPORE - TUNKI)

## PRELIMINARY SCHEME


PLAN NO. 3

### SHOWING ORIGINAL PLOTS & FINAL PLOTS

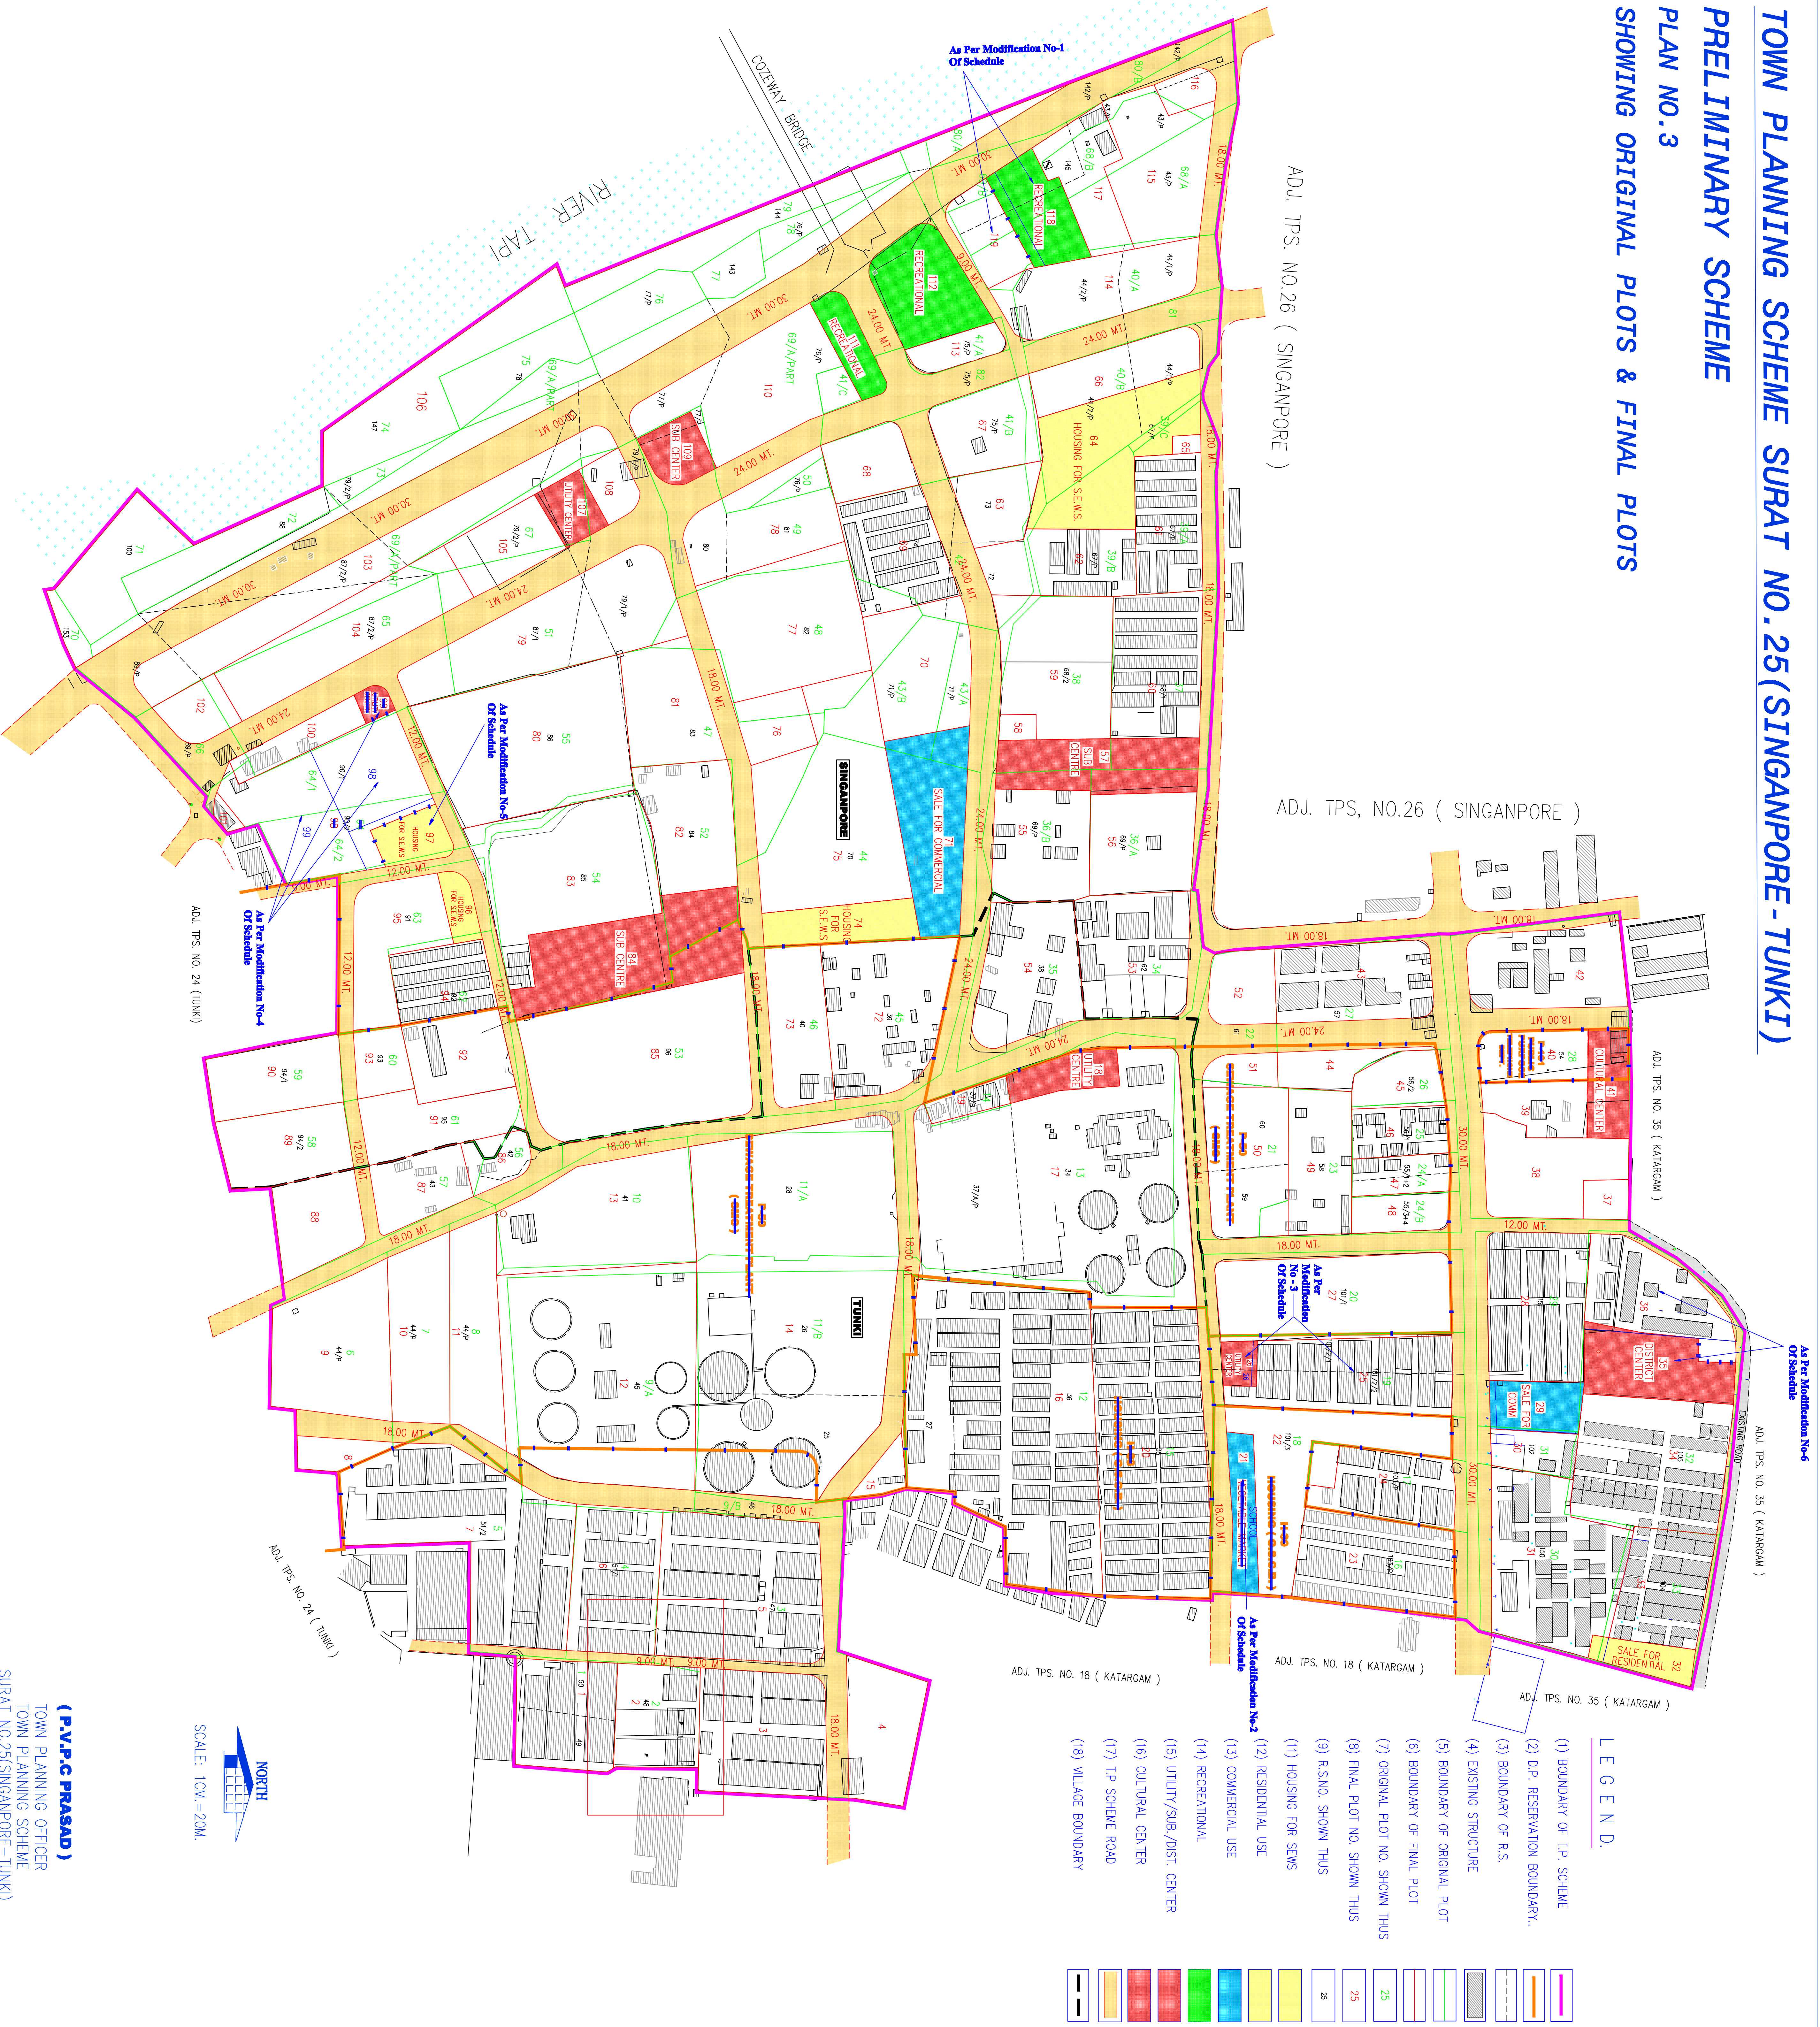

#### LEGEND.

- (1) BOUNDARY OF T.P. SCHEME
- (2) D.P. RESERVATION BOUNDARY..
- (3) BOUNDARY OF R.S.
- (4) EXISTING STRUCTURE
- (5) BOUNDARY OF ORIGINAL PLOT
- (6) BOUNDARY OF FINAL PLOT
- (7) ORIGINAL PLOT NO. SHOWN THUS
- (8) FINAL PLOT NO. SHOWN THUS
- (9) R.S.NO. SHOWN THUS
- (10) HOUSING FOR SEWMS
- (11) RESIDENTIAL USE
- (12) COMMERCIAL USE
- (13) RECREATIONAL
- (14) UTILITY/SUB./DST. CENTER
- (15) CULTURAL CENTER
- (16) TP SCHEME ROAD
- (17) VILLAGE BOUNDARY

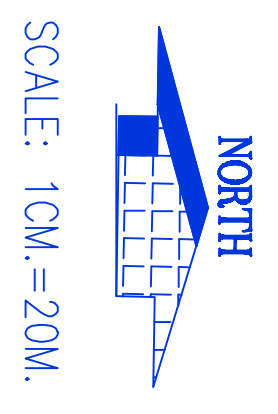

(P.V.P.C PRASAD)  
TOWN PLANNING OFFICER  
TOWN PLANNING SCHEME  
SURAT NO.25(SINGANPORE-TUNKI)