





Ground Floor Plan
Scale: 1CM=2MT

Parking area statement		
Required Parking	Proposed Parking	Remarks
01	02	03
Permissible FSI area = 6423.75 Reqd. parking = 6423.75 x 30 % = 1927.25 sq.mt.	Total Proposed Parking = 387.08 + 2444.98 + 848.35 = 3680.41 sq.mt.	
02	Commercial Visitor car parking VCP - 1 = 11.80+14.55 x 14.66 = 193.14 Commercial Visitor scooter parking VSP-1 = 11.80+10.50 x 8.43 = ... = 93.99 = 1.46+3.82 x 12.61 = = 33.29 Occupier car parking = 385.42 x 50% = 192.73 sq.mt. Occupier scooter parking = 385.42 x 50% = 192.73 sq.mt.	show with colour
03	Commercial Occupier Car parking OCP - 1 = 32.92 x 10.36 = 341.05 (-2.90 Lvl.) Less = 14.61x4.27 = 62.38 OCP - 2 = 34.10 x 6.21 = 211.76 (-2.90 Lvl.) OCP - 3 = 30.40 x 14.19 = 434.41 (-2.90 Lvl.) Less = 6.40x20.73 = 132.67 (-2.90 Lvl.) OCP - 4 = 2.94+7.12 x 22.37 = 112.52 (-2.90 Lvl.) OCP-5 = 8.03 x 7.12 = 57.17 (-2.90 Lvl.) OCP-6 = 37.80 x 20.73 = 1419.76 (-5.80 Lvl.) Less = 6.40x20.73 = 132.67 OCP - 7 = 2.94+7.12 x 22.37 = 112.52 (-5.80 Lvl.) OCP-8 = 11.73 x 7.12 = 83.51 (-5.80 Lvl.) = 2444.98 sq.mt.	show with colour
04	Commercial Occupier Scooter parking OSP - 1 = 10.93+9.41 x 10.36 = 105.36 (-2.90 Lvl.) OSP-2 = 48.12 x 6.74 = 324.32 (-2.90 Lvl.) OSP-3 = 3.37+4.34 x 6.21 = 23.94 (-2.90 Lvl.) OSP-4 = 4.50 x 20.27 = 91.21 (-5.80 Lvl.) OSP-5 = 5.90+4.50 x 8.53 = 44.35 (-5.80 Lvl.) OSP-6 = 5.90 x 8.76 = 51.68 (-5.80 Lvl.) OSP-7 = 4.34 x 47.81 = 207.49 (-5.80 Lvl.) = 848.35 sq.mt.	show with colour

Parking statement					
Parking area @	Visi. Car	Visi. Scooter	Occupier others Car	Occupier others Scooter	Total
Ground fl.	193.14	193.94	---	---	387.08
Upper Basement fl. (-2.90 mt. Lvl.)	---	---	961.86	453.62	1415.48
Lower Basement fl. (-5.80 mt. Lvl.)	---	---	1483.12	394.73	1877.85
Total	193.14	193.94	2444.98	848.35	3680.41

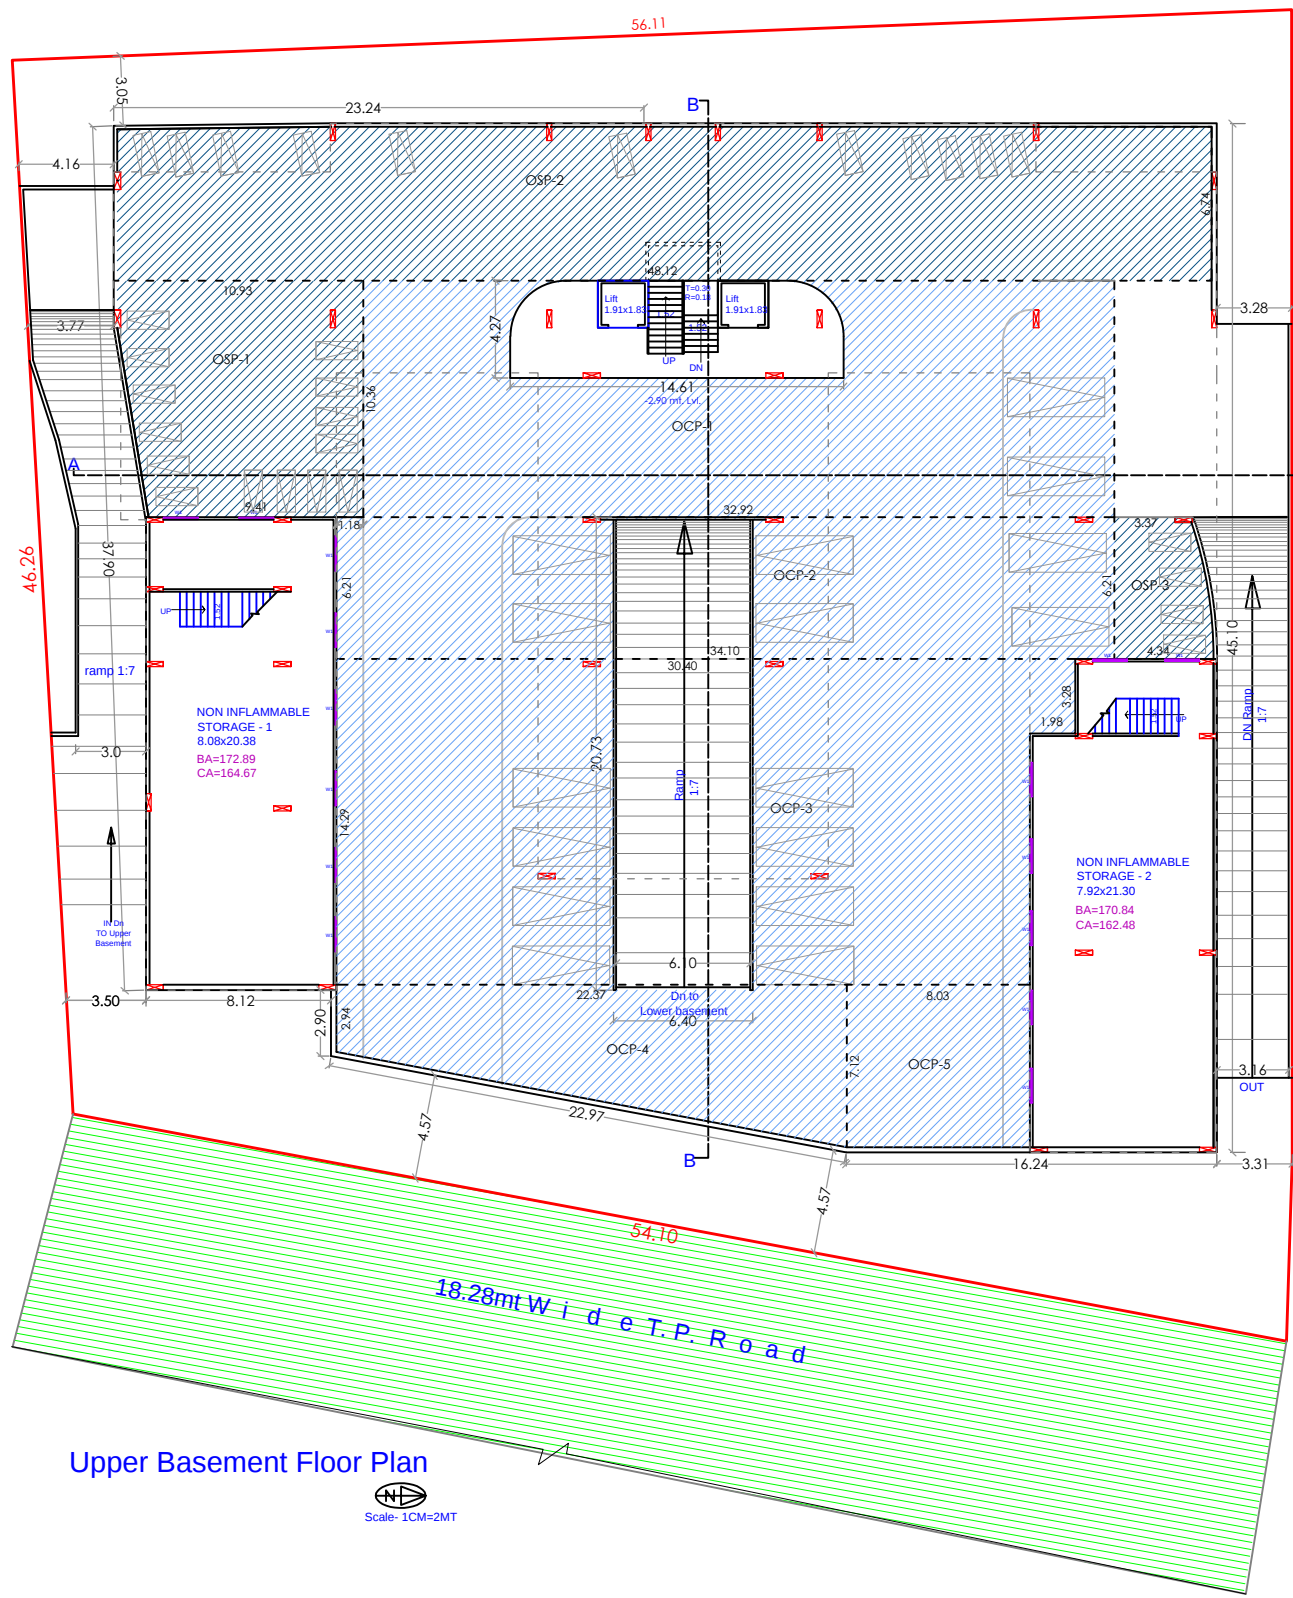

Upper Basement Floor Plan
Scale: 1CM=2MT

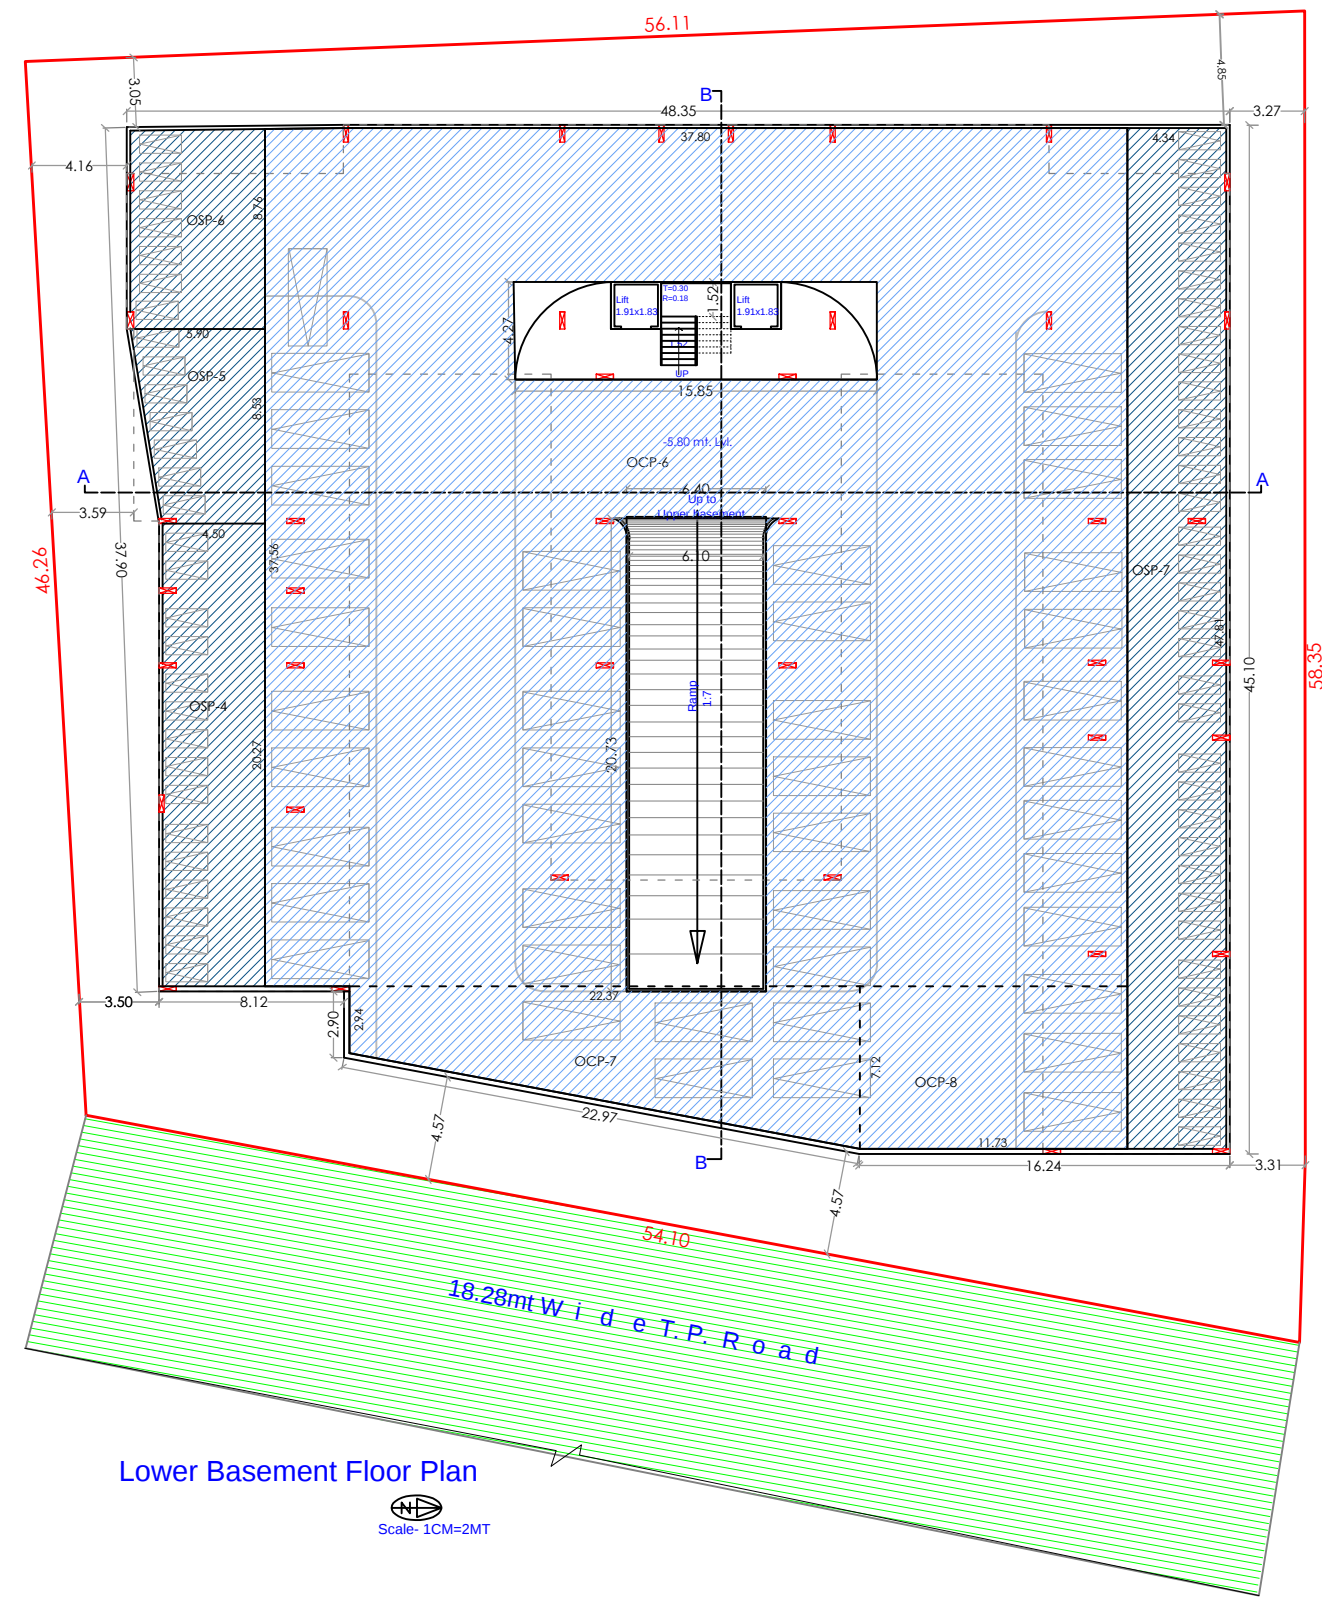

Lower Basement Floor Plan
Scale: 1CM=2MT

Owner's sign

Engineer's sign

YOGESH GOHIL
B.E. CIVIL
CONSULTING ENGINEER
M-1, SIDDHIGIRI APARTMENT,
NANPURA, TIMALIWAD,
PHONE:- 2476644